


Exterior Corridor Enclosure Plan


Sheet No. 3

tel: 1.406.538.6858 email: kbruski@midrivers.com
03.25.2008 copyright 2001 The WSC Company & Group 3 Design


Sidewalk and Amenities Details

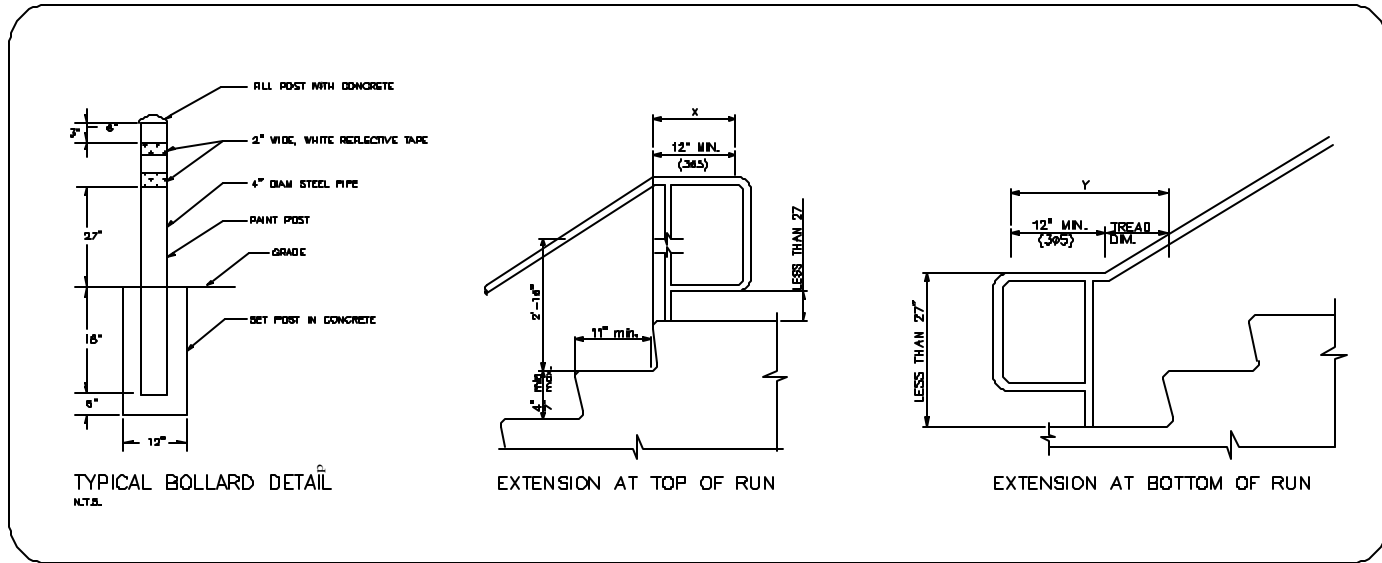


Sidewalk Details

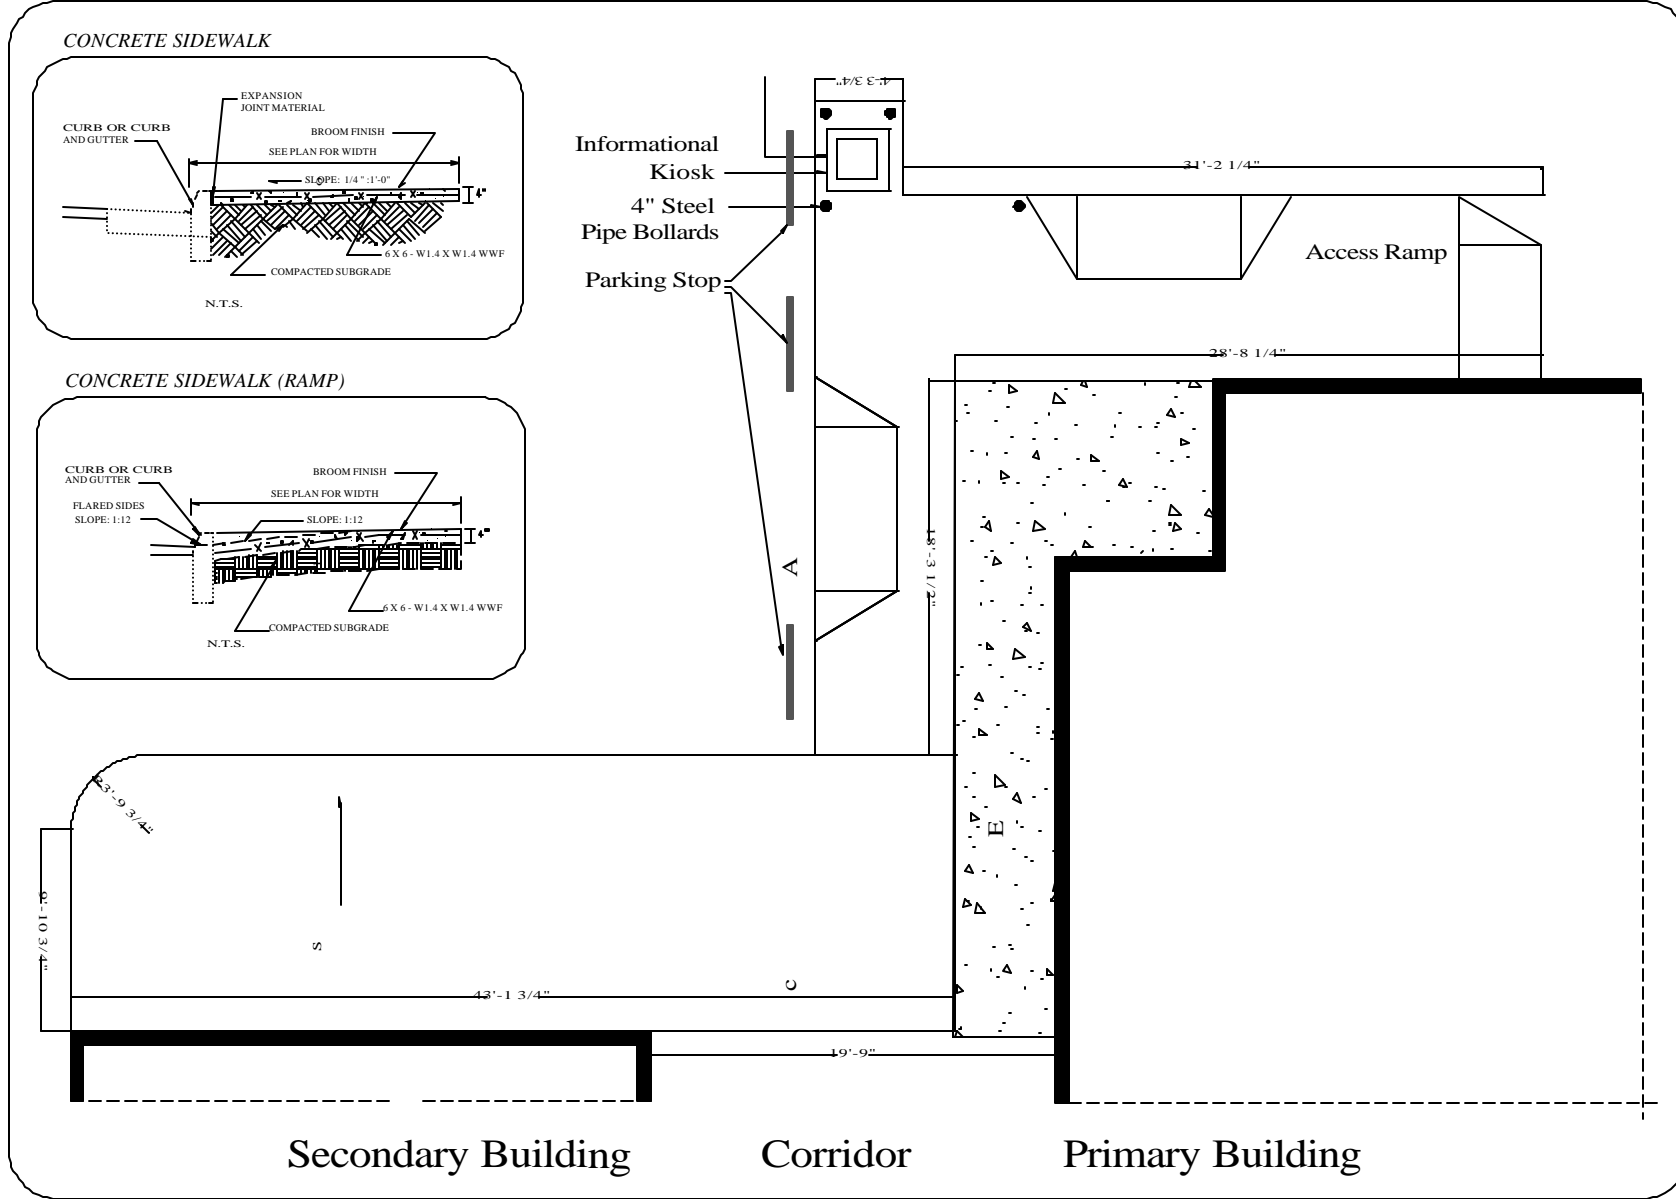


North and South Elevations

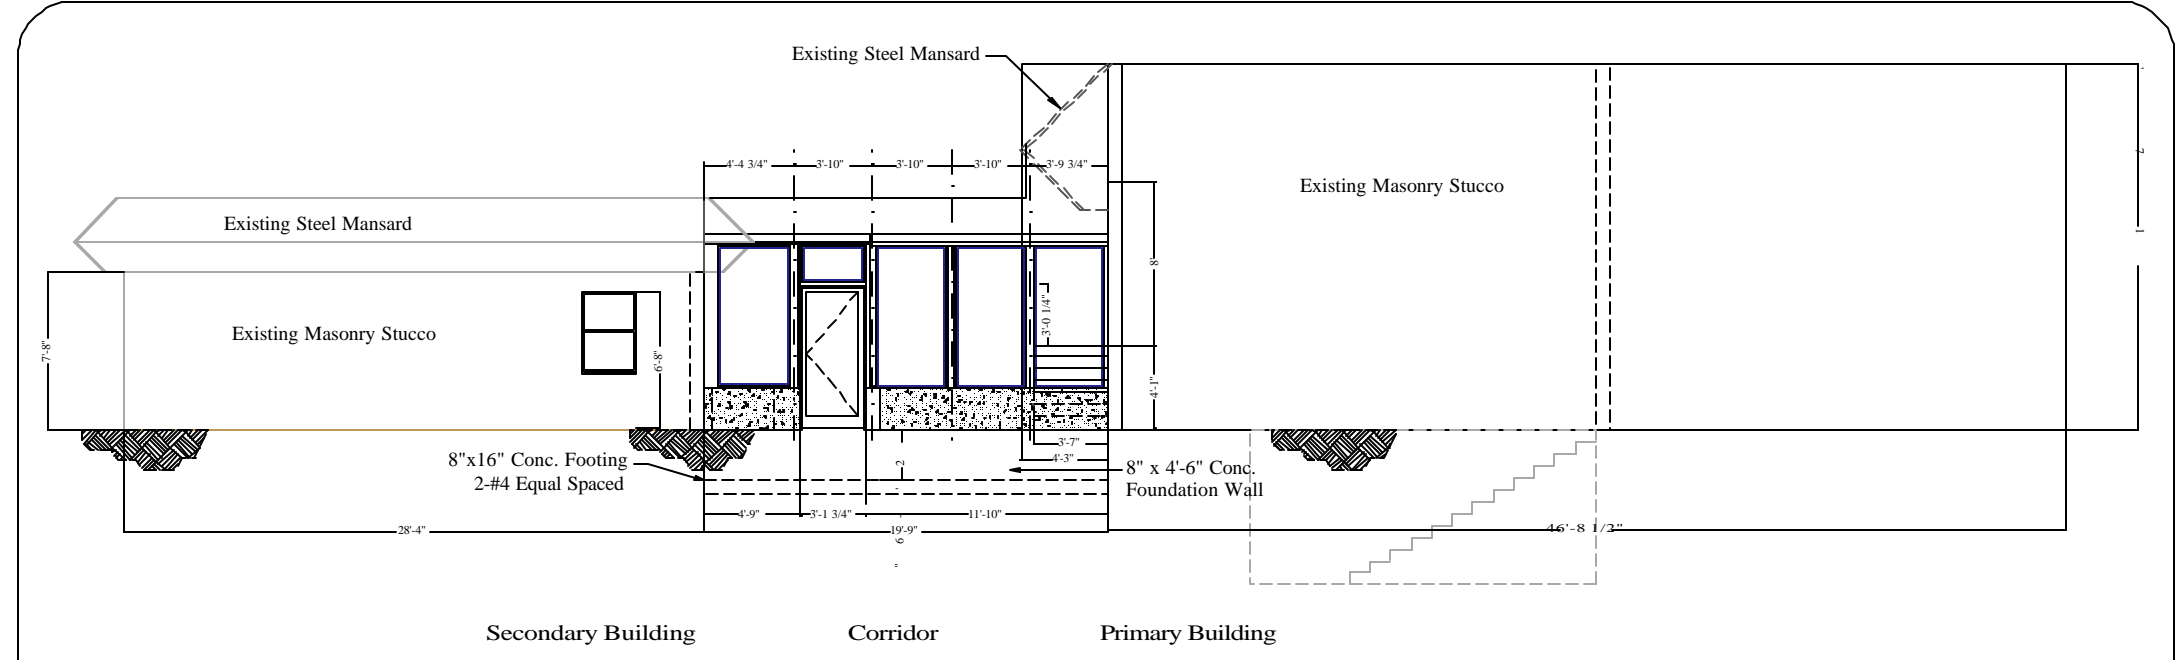

South Elevation

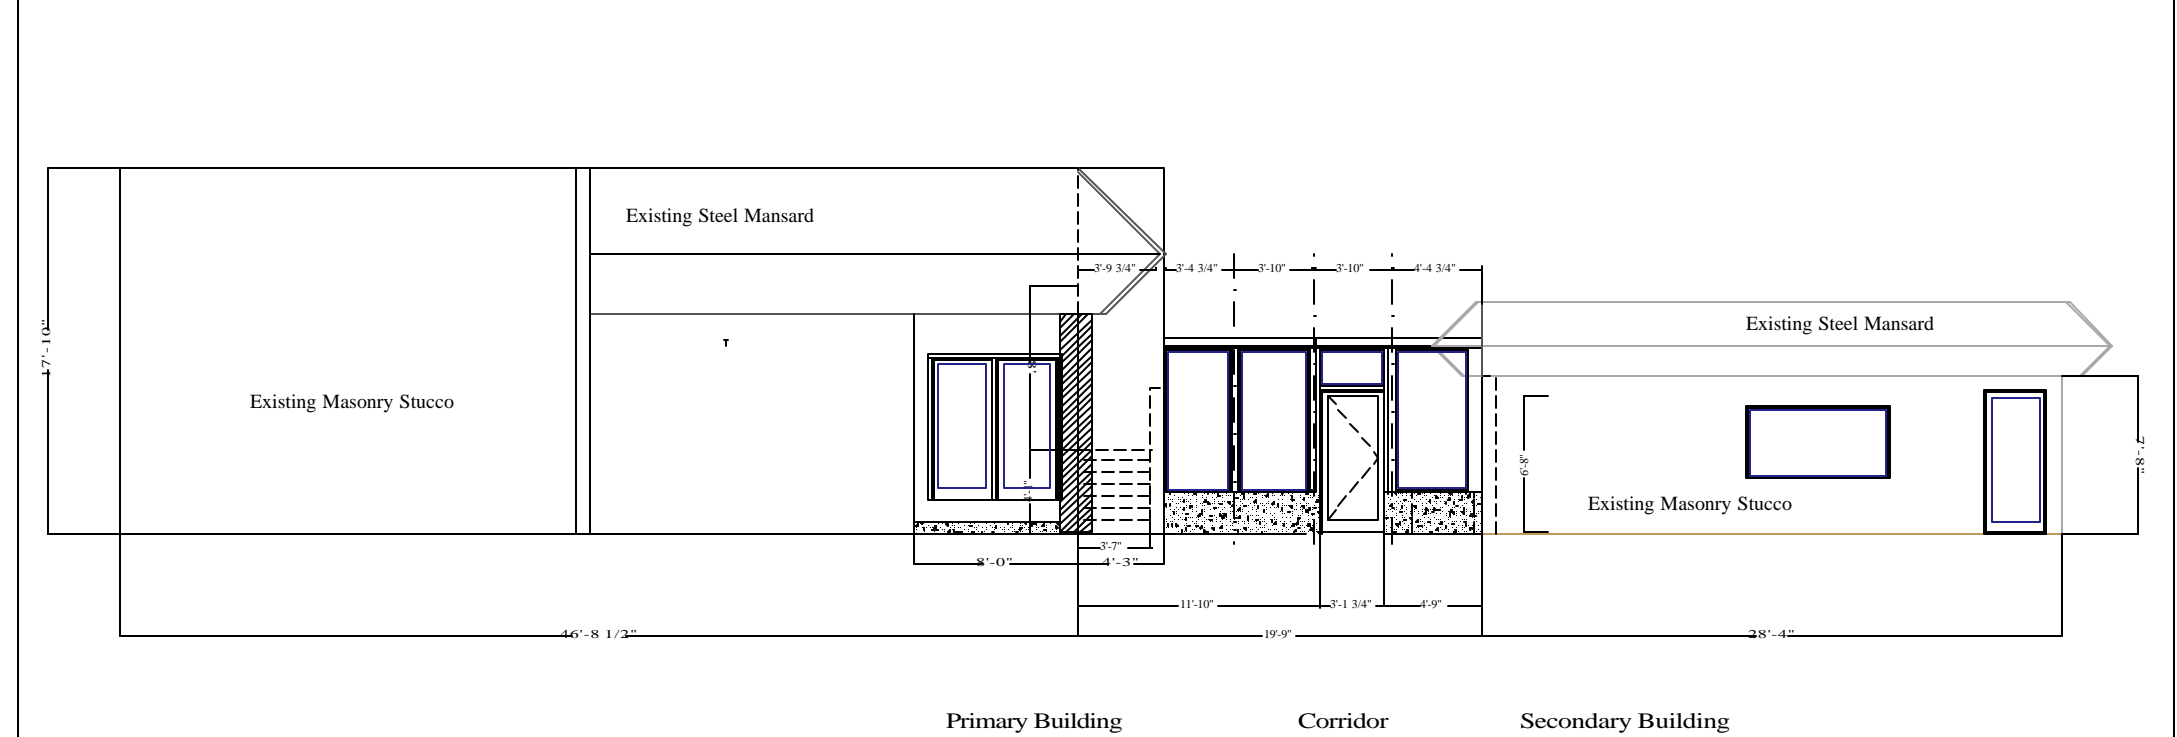

North Elevation

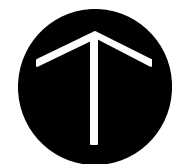

Enclosed Corridor Plan
901-905 24th Street West, Billings, Montana

NORTH
Blanco-Blanco, Inc.

SCALE=NTS

Presentation Graphics by Group 3 Design: The WSC Company, RR 3 Box 3073A, Lewistown, MT 59457-9507. IMPORTANT: This drawing is based on copyrighted information. All work shown on this drawing is copyrighted by Group 3 Design and The WSC Company. All rights, title, and copyright in and to this DRAWING PRODUCT including any images, photographs, illustrations, videos, audio, source, text, and/or graphics incorporated into the DRAWING PRODUCT and any copies of the DRAWING PRODUCT, are owned by Group 3 Design and The WSC Company. You may not copy the DRAWING PRODUCT without prior written permission.