
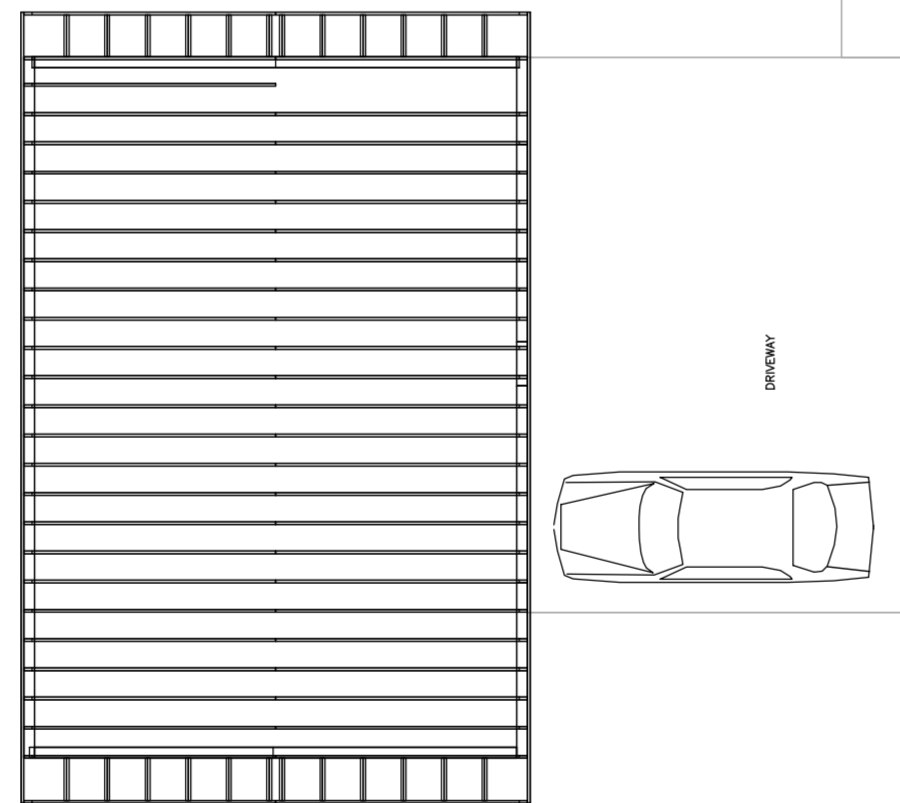



Index to Drawings

Index and Title	Sheet 1
Foundation Plan	Sheet 2
Roof Plan	Sheet 3
Floor Framing Plan	Sheet 4
Floor Plan	Sheet 5
Elevation Renderings	Sheet 6
Detail Sheet – A	Sheet 7a
Detail Sheet – B	Sheet 7b
Detail Sheet – C	Sheet 7c

North East and South West Views


Judith Basin Cabin Remodel Kenny and Beth Roy – Lewistown, Montana 59457

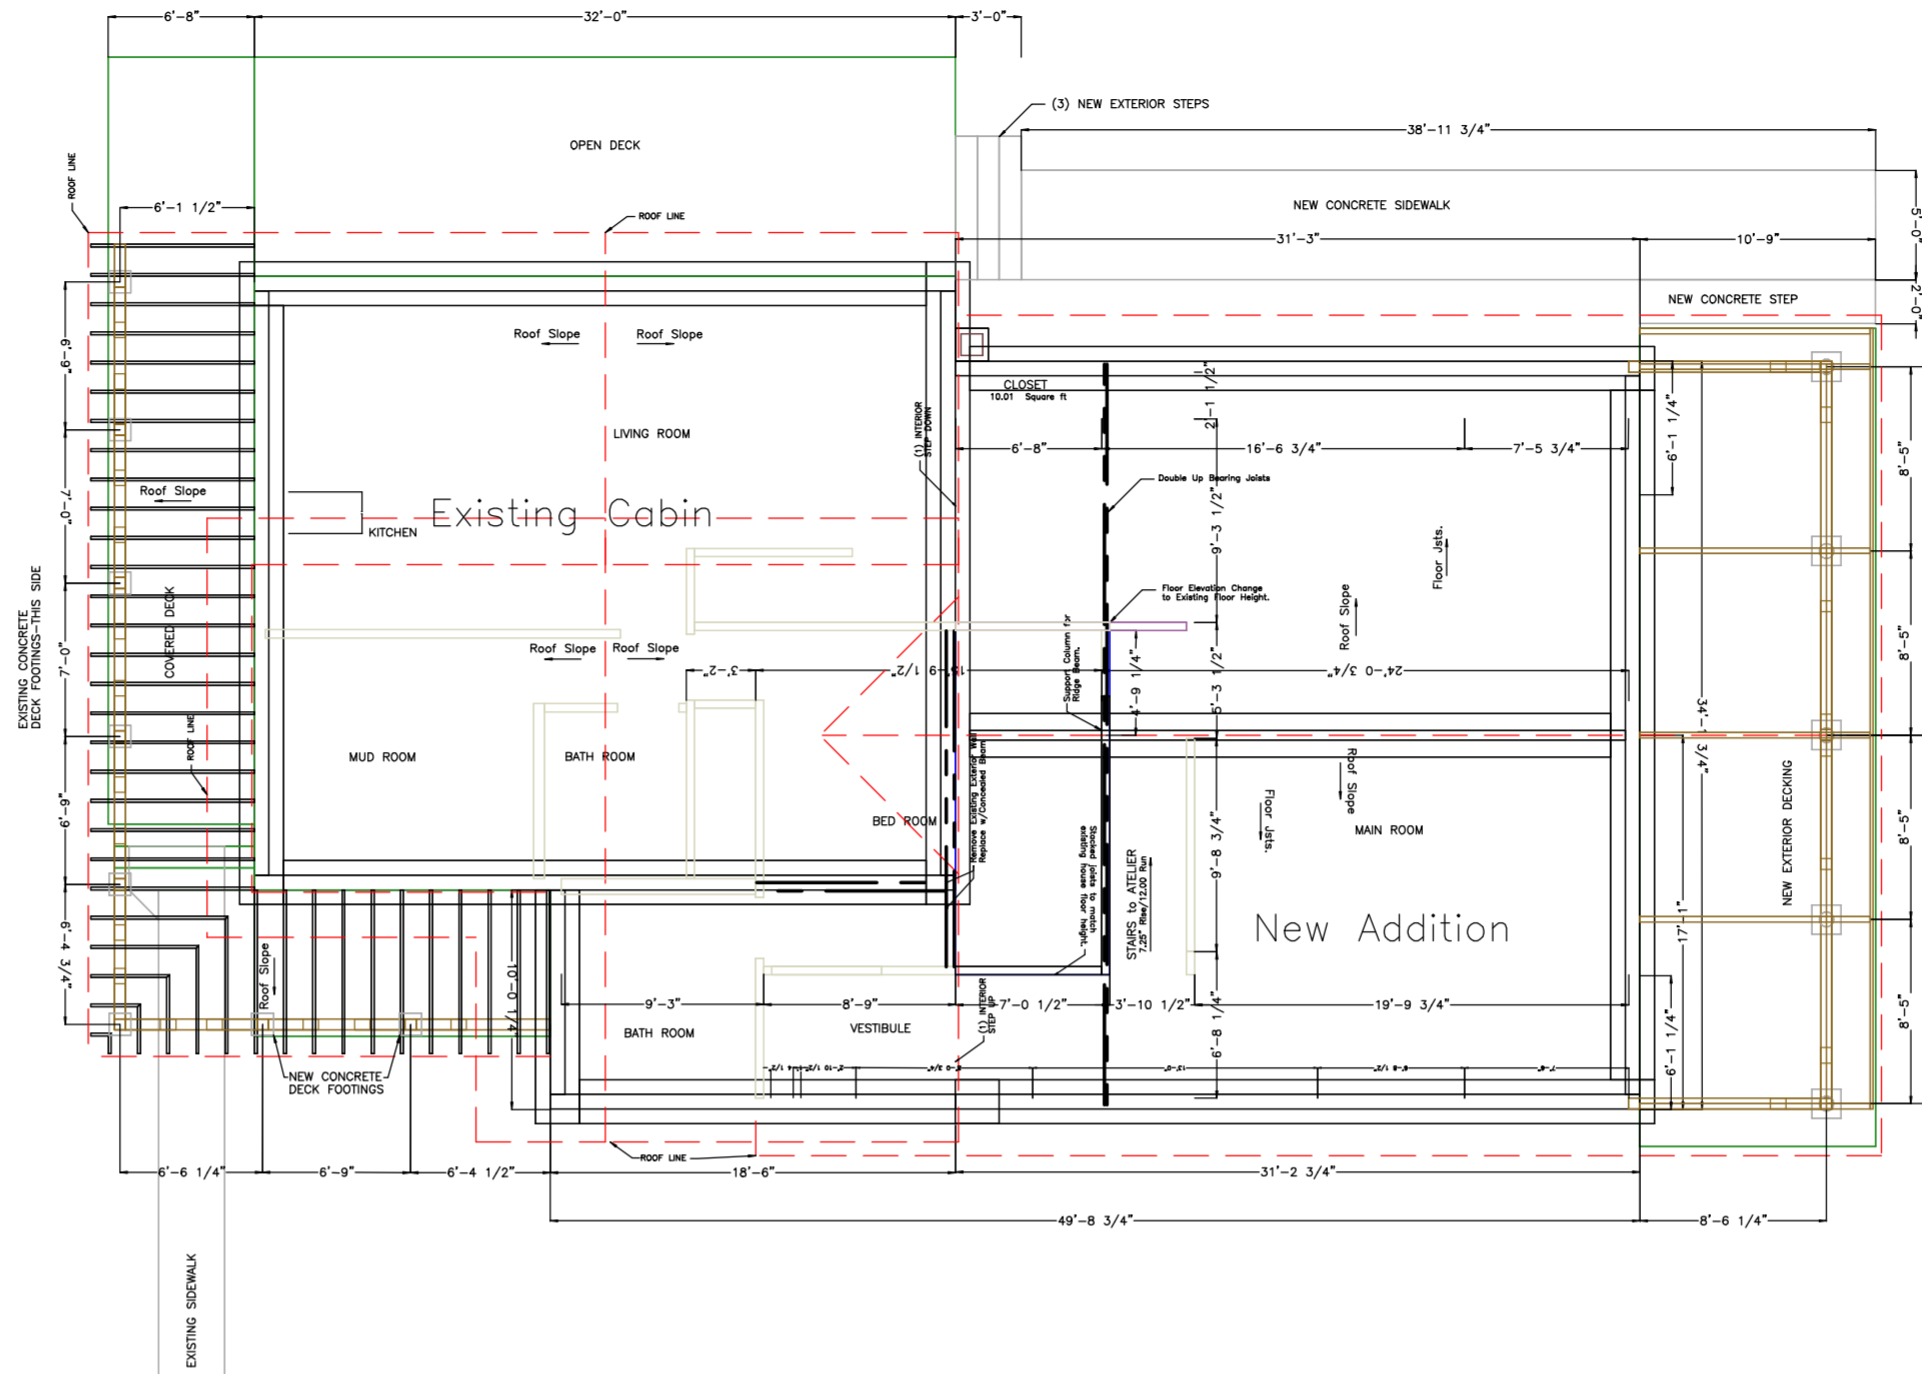

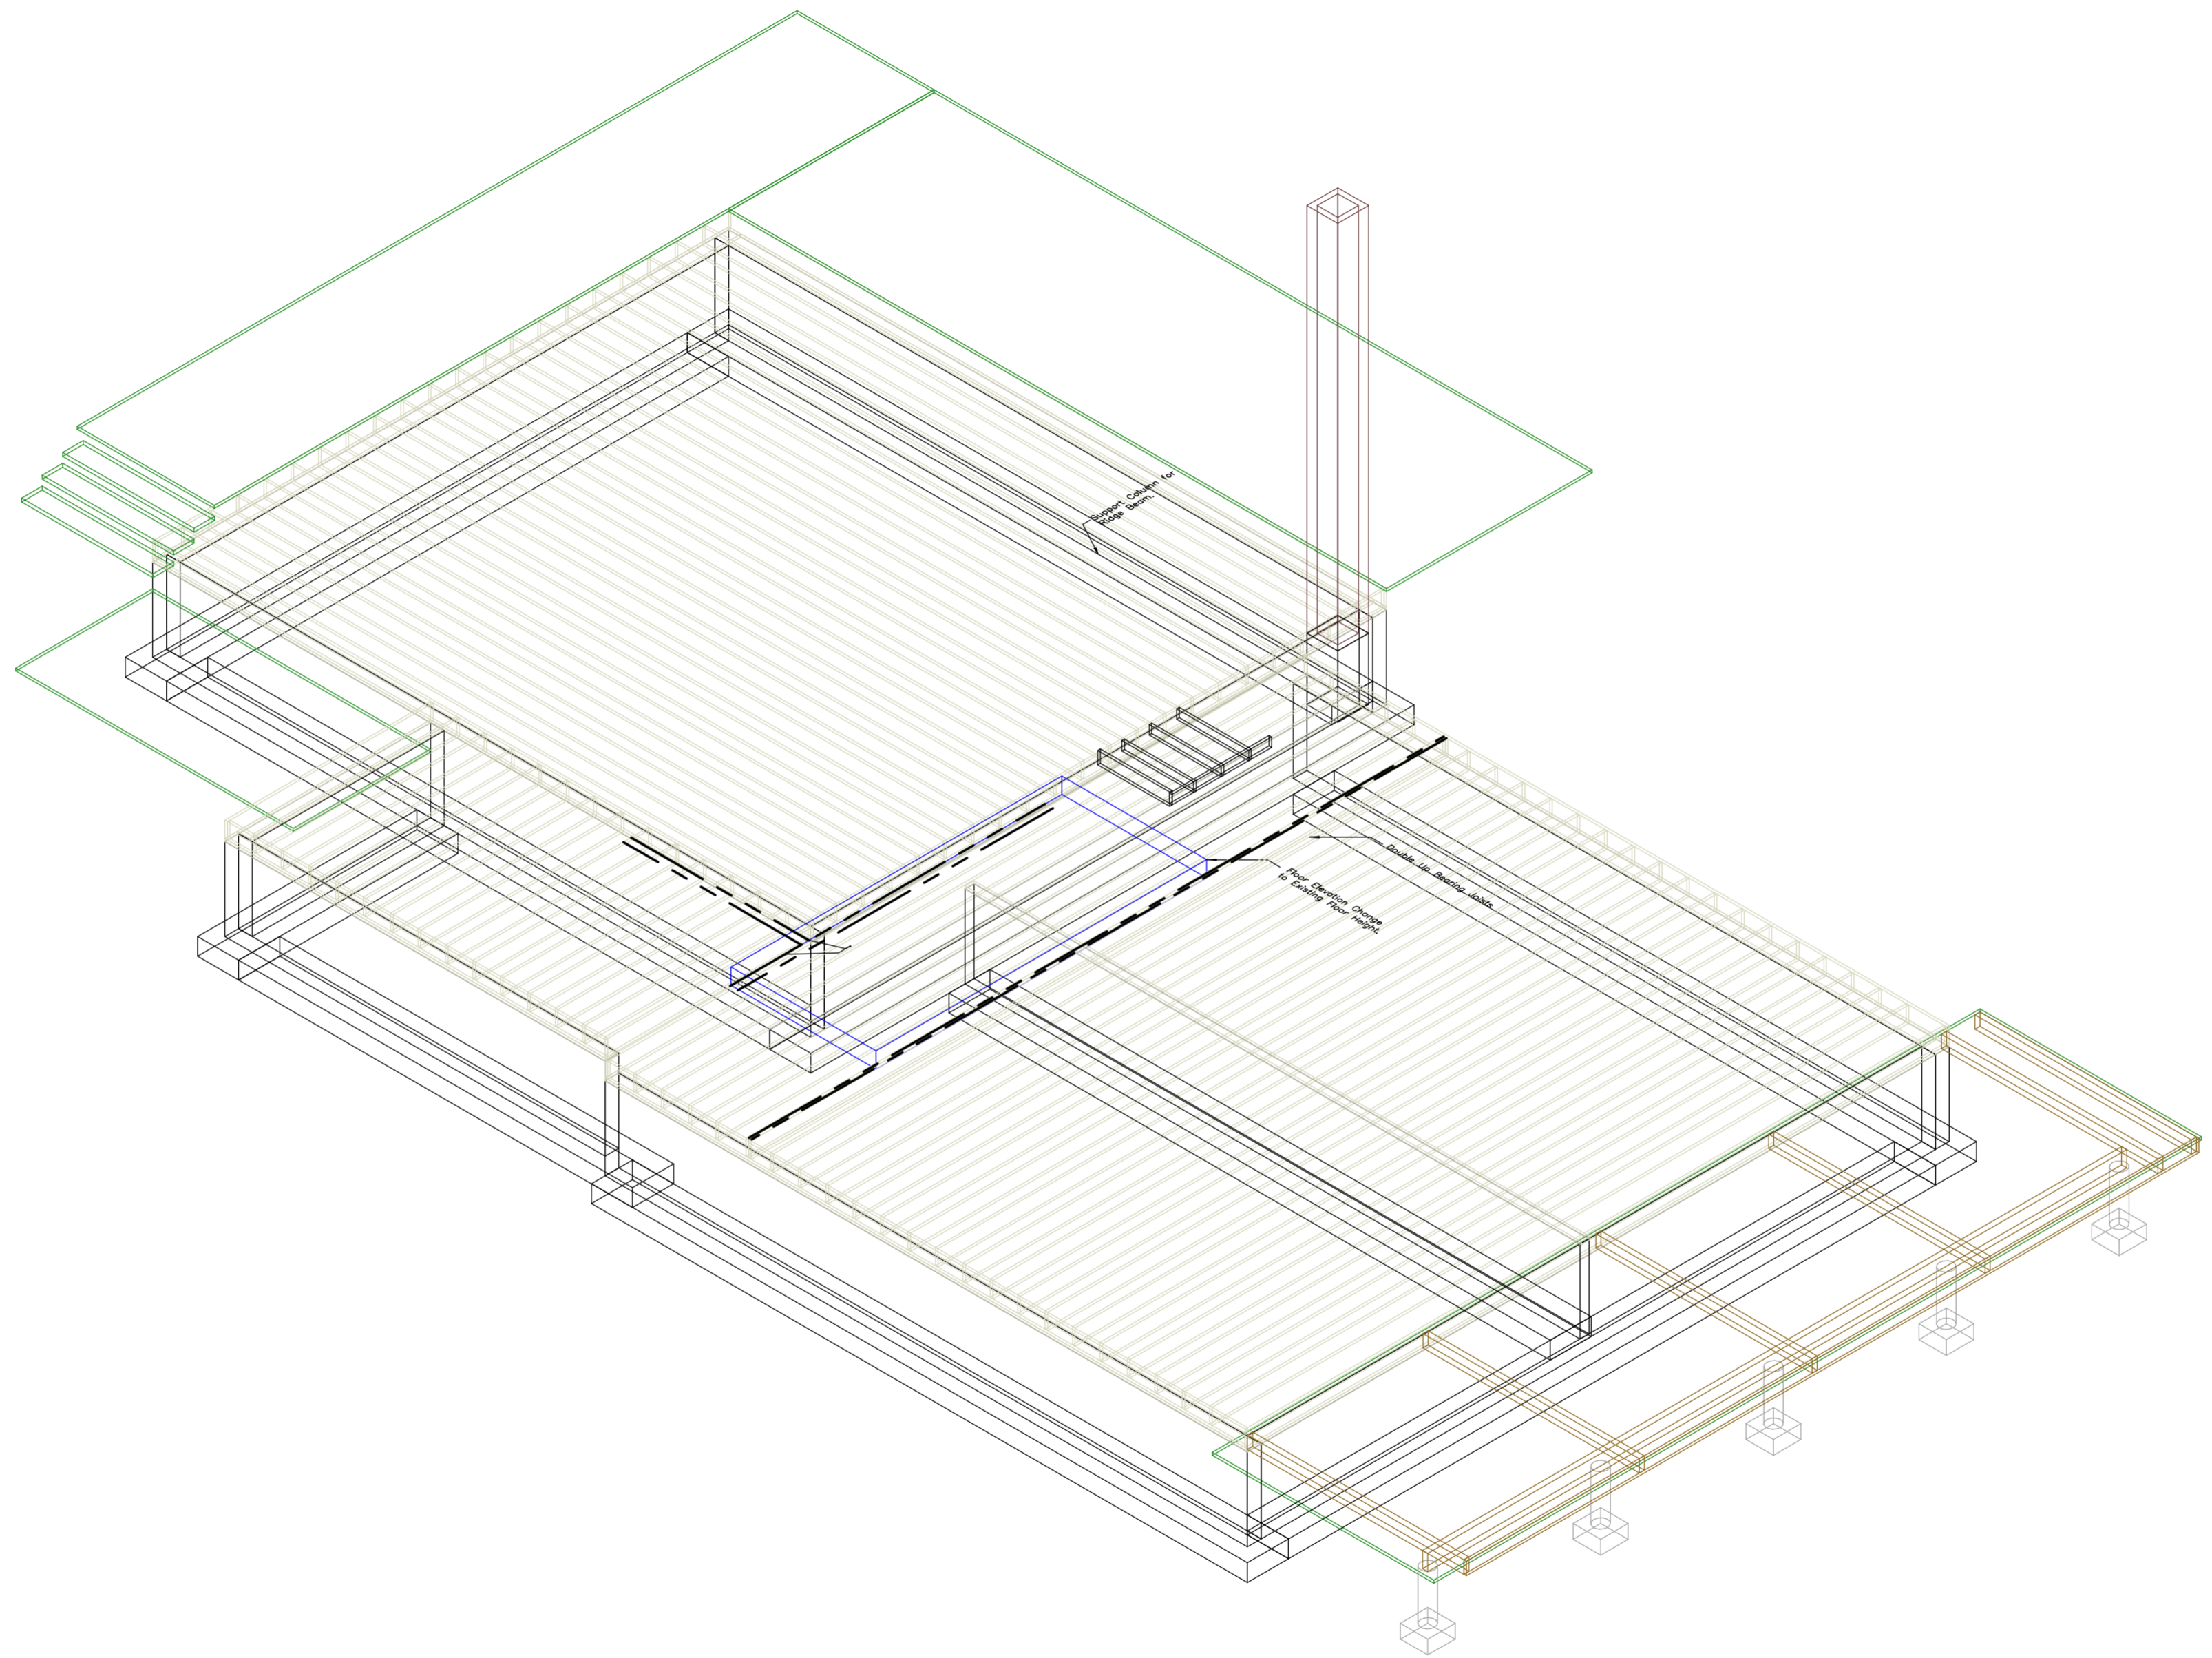

Axonometric Floor Framing View


Judith Basin Cabin Remodel Kenny and Beth Roy – Lewistown, Montana 59457

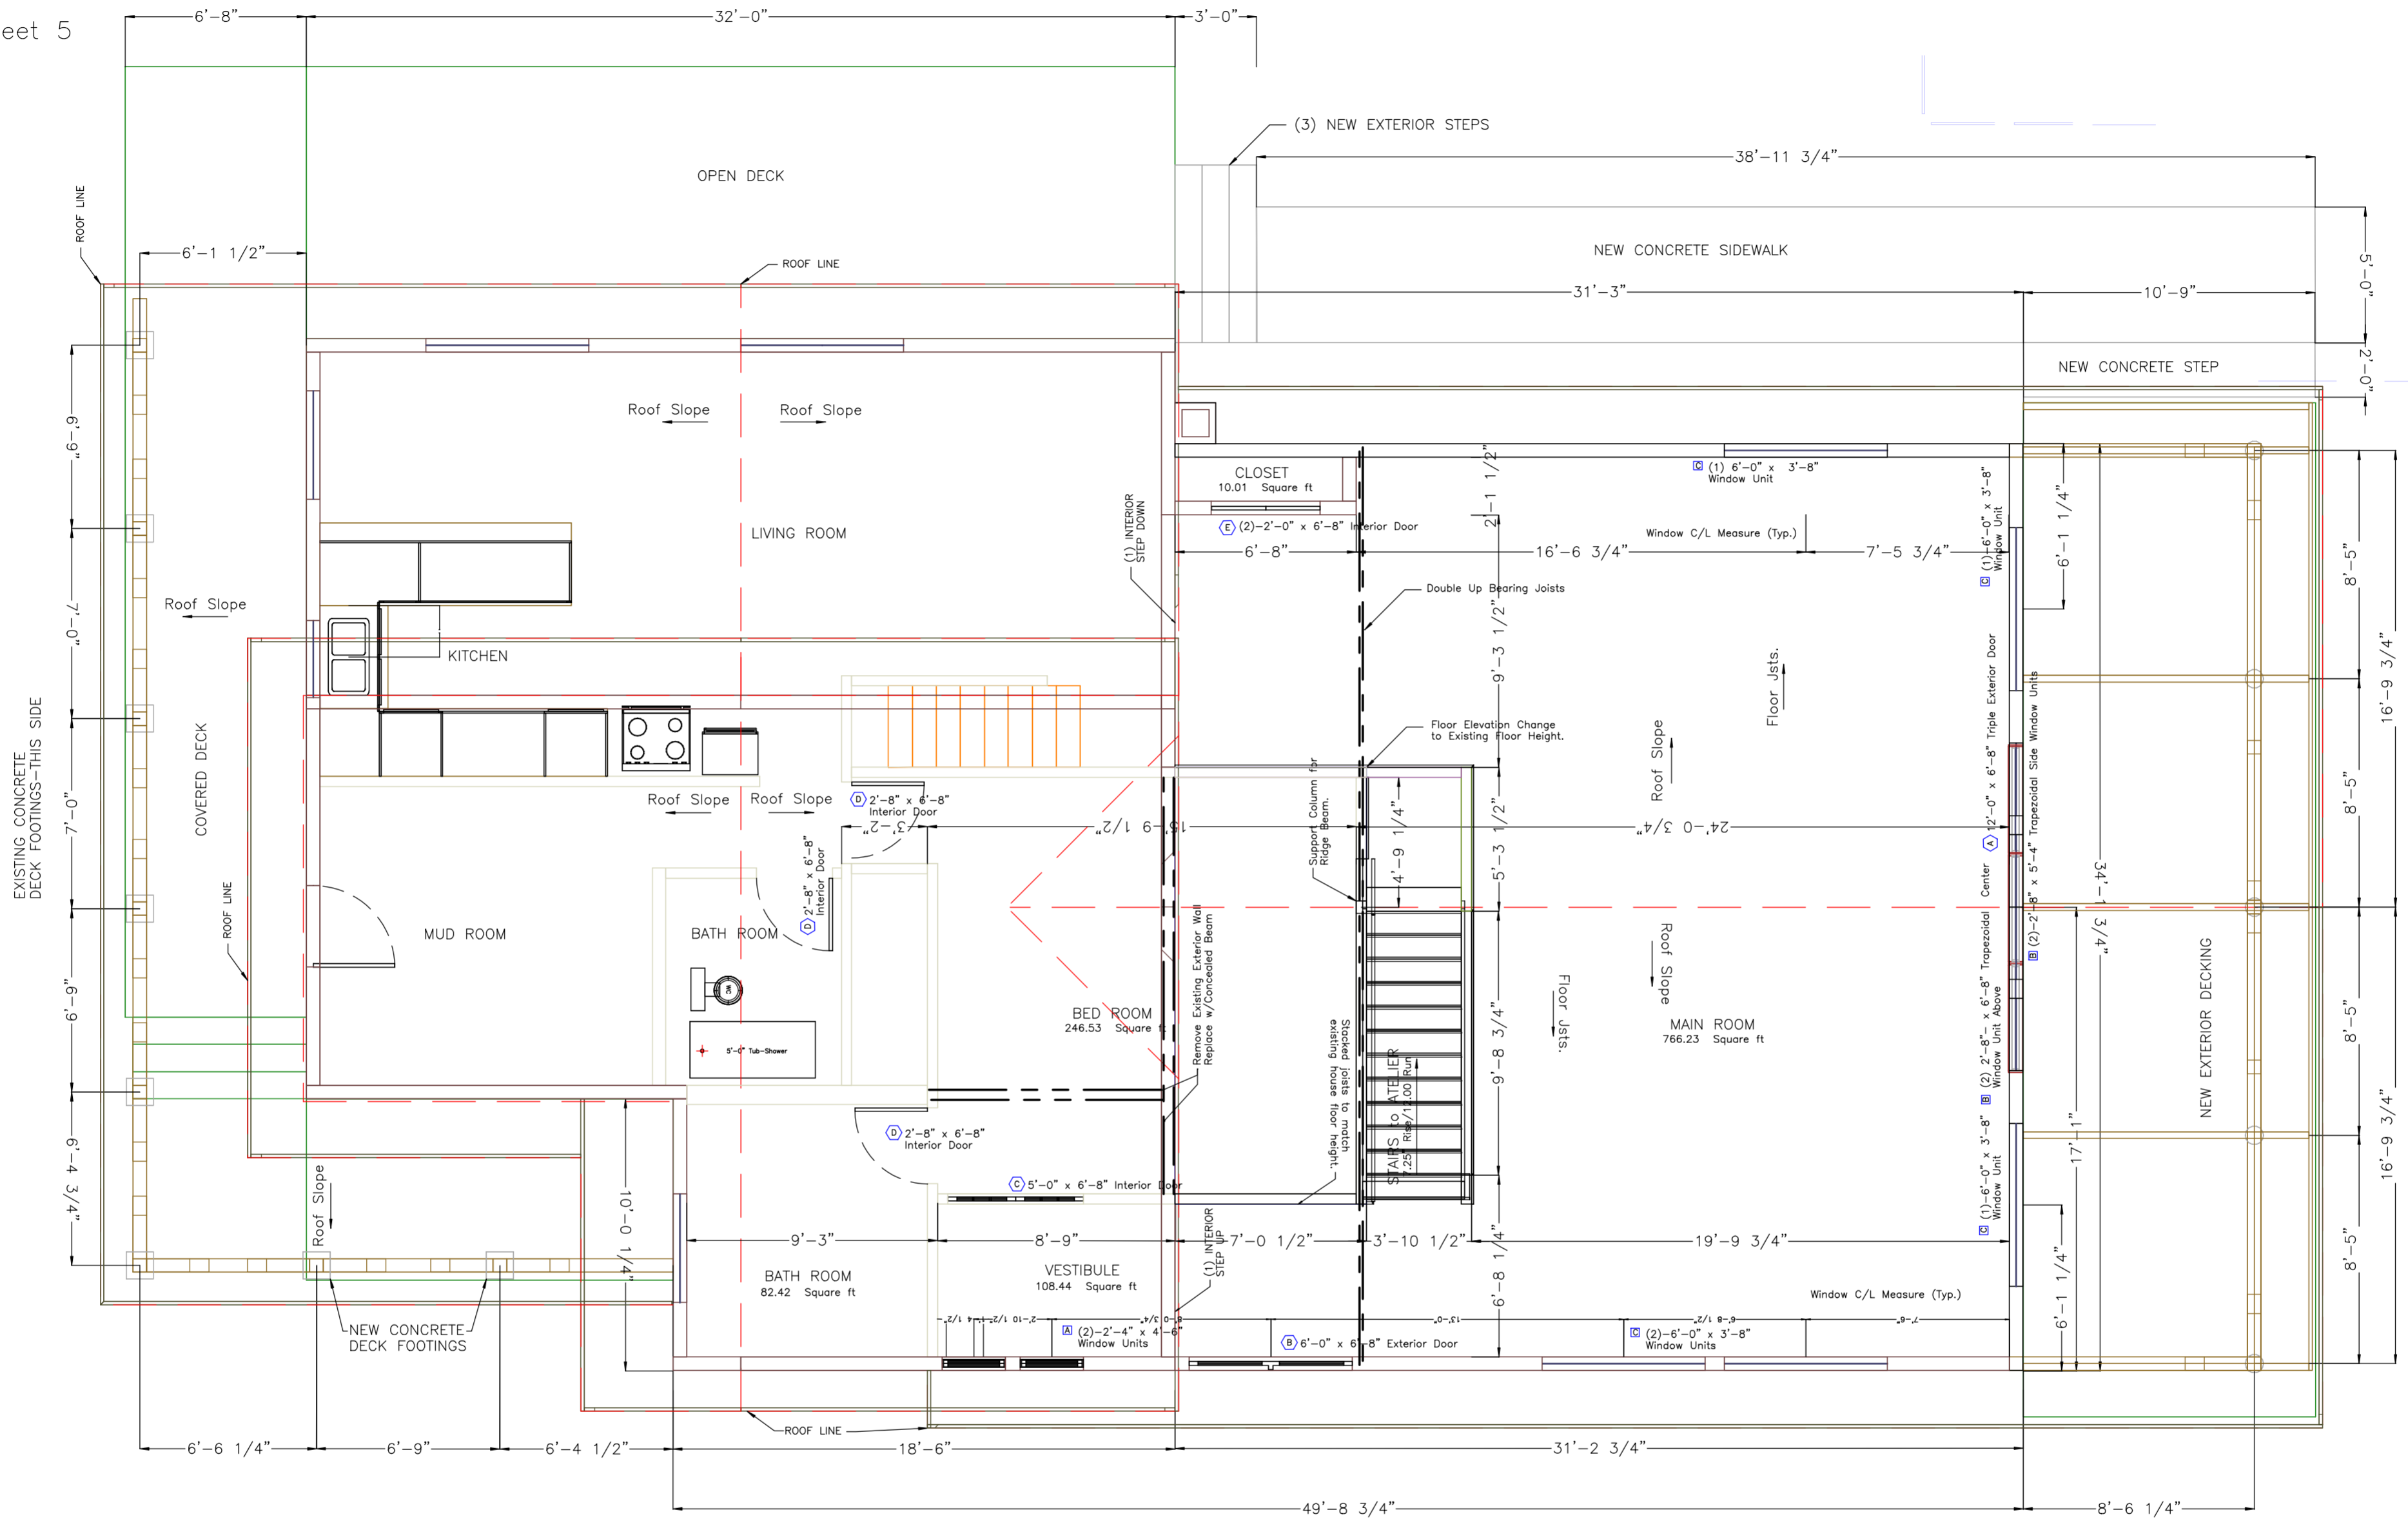


Floor Plan
 Judith Basin Cabin Remodel Kenny and Beth Roy – Lewistown, Montana 59457




South Elevation

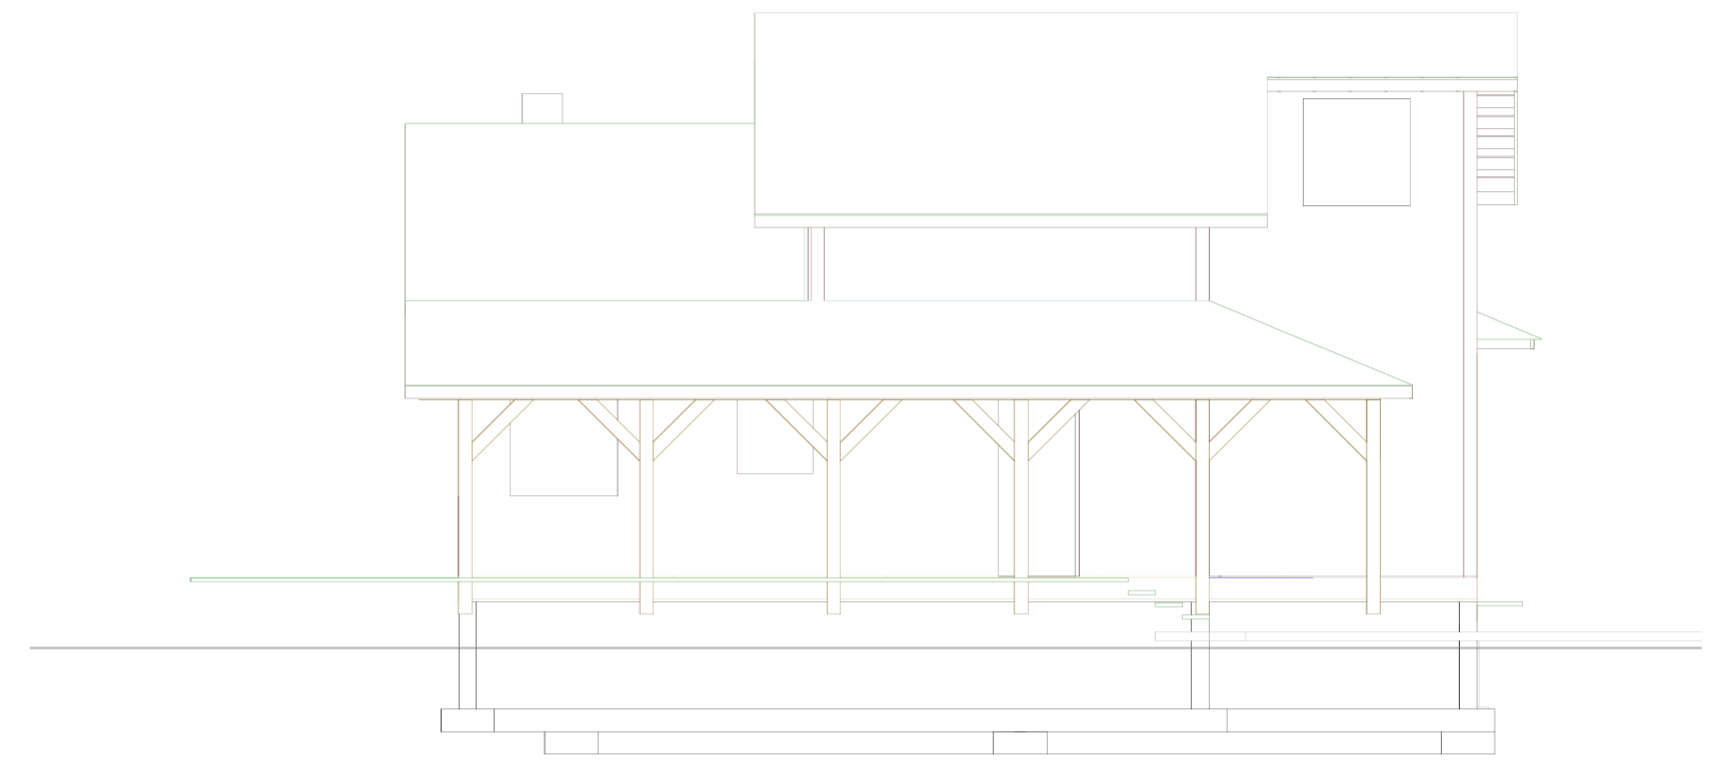

West Elevation

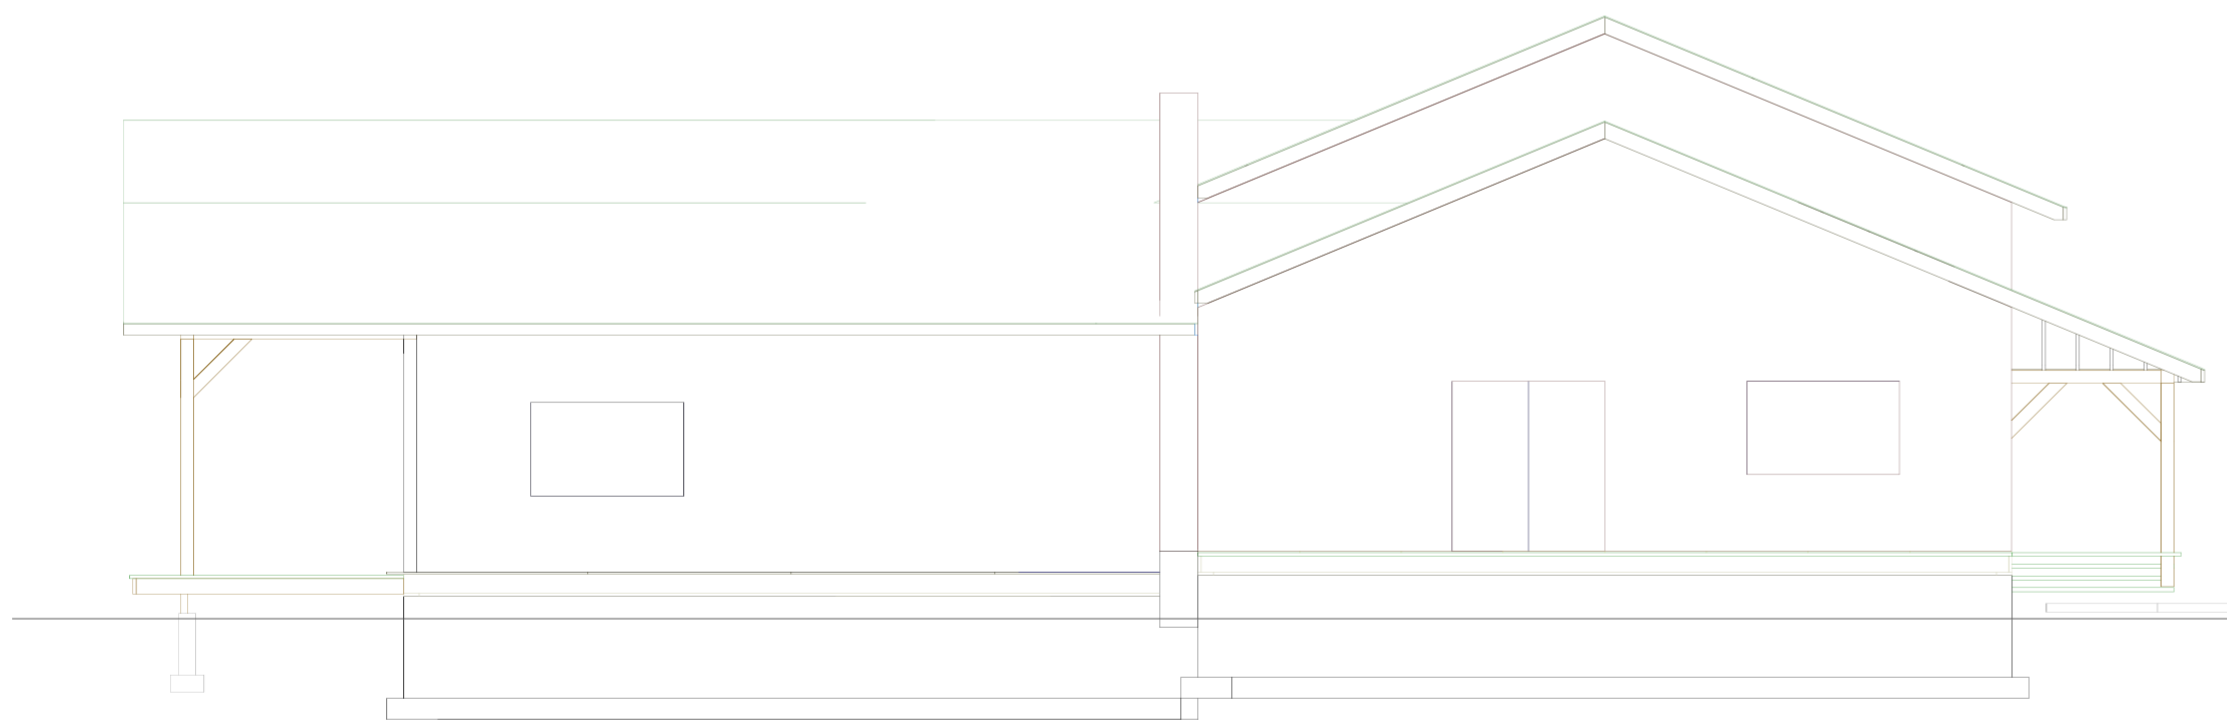


North Elevation

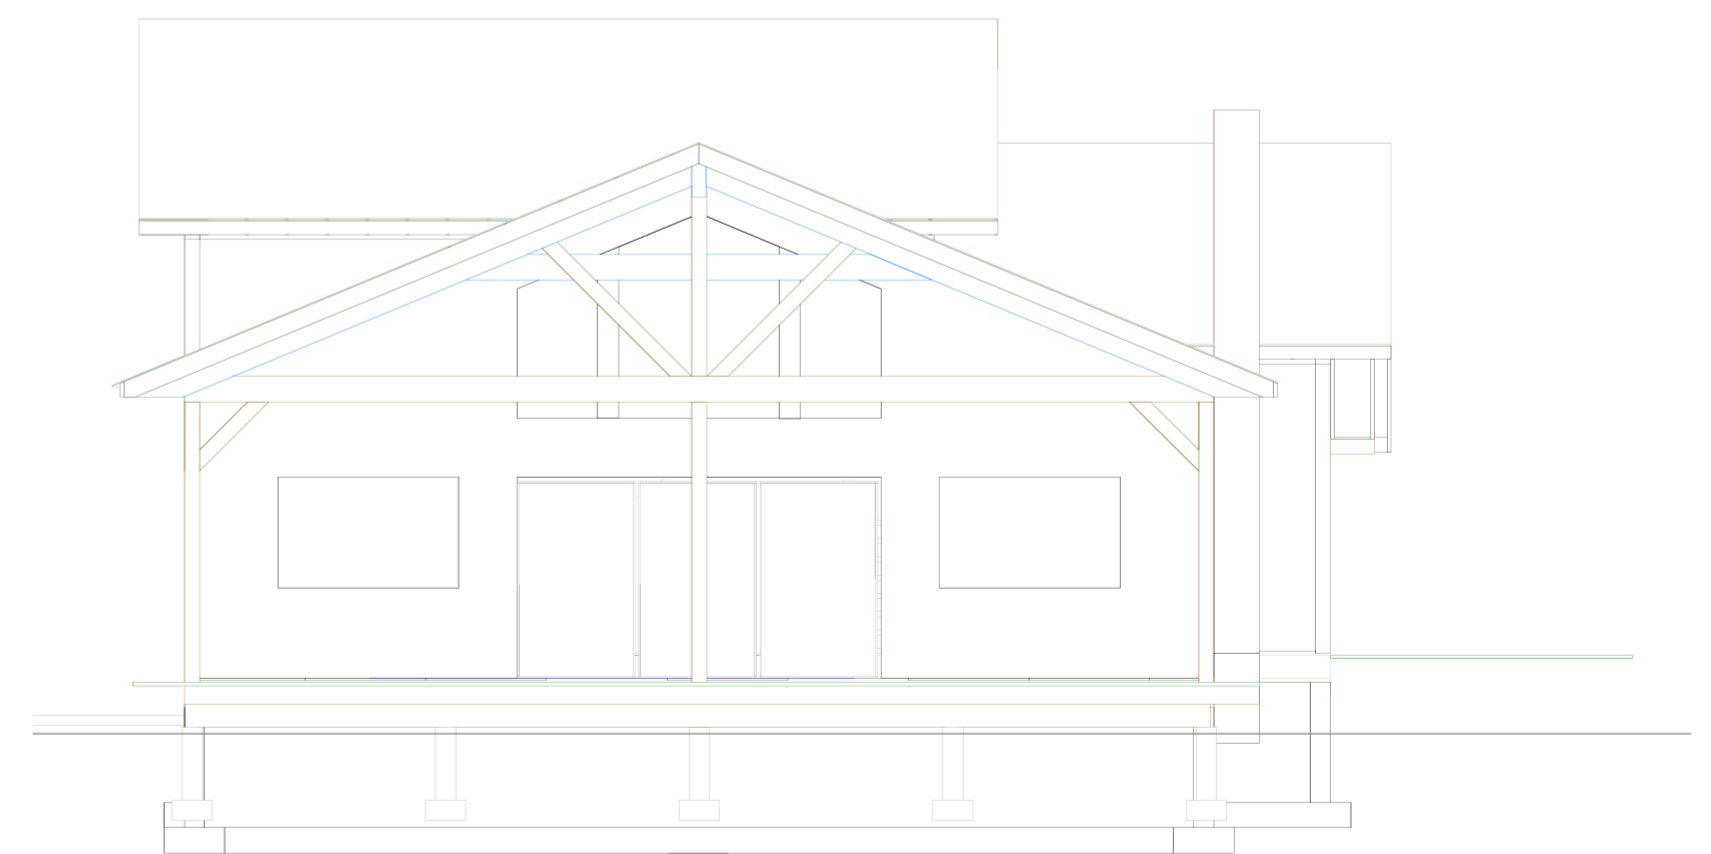


East Elevation

Elevation Views


Judith Basin Cabin Remodel Kenny and Beth Roy - Lewistown, Montana 59457

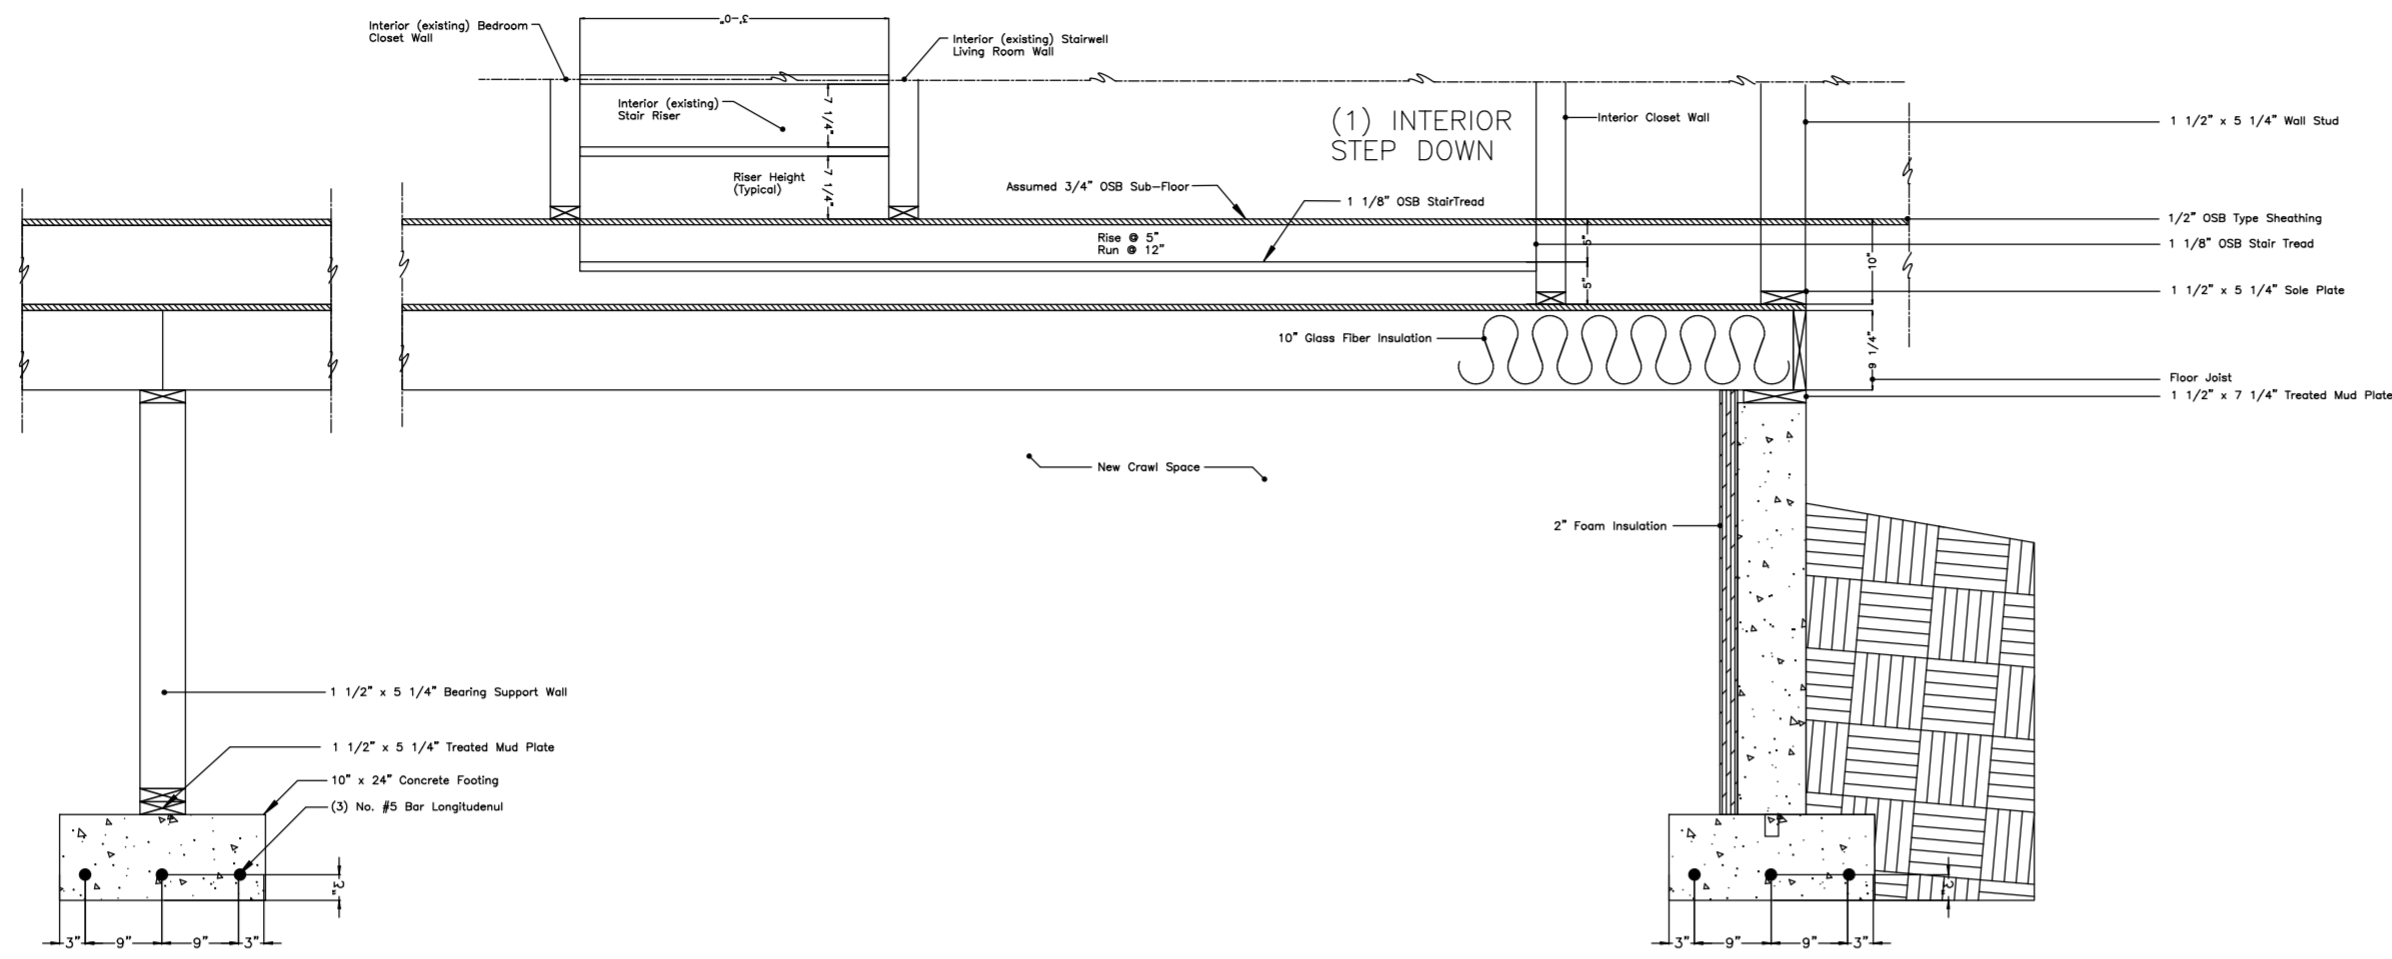

Floor System and w/Interior Footing @ Step Detail
SCALE=NTS

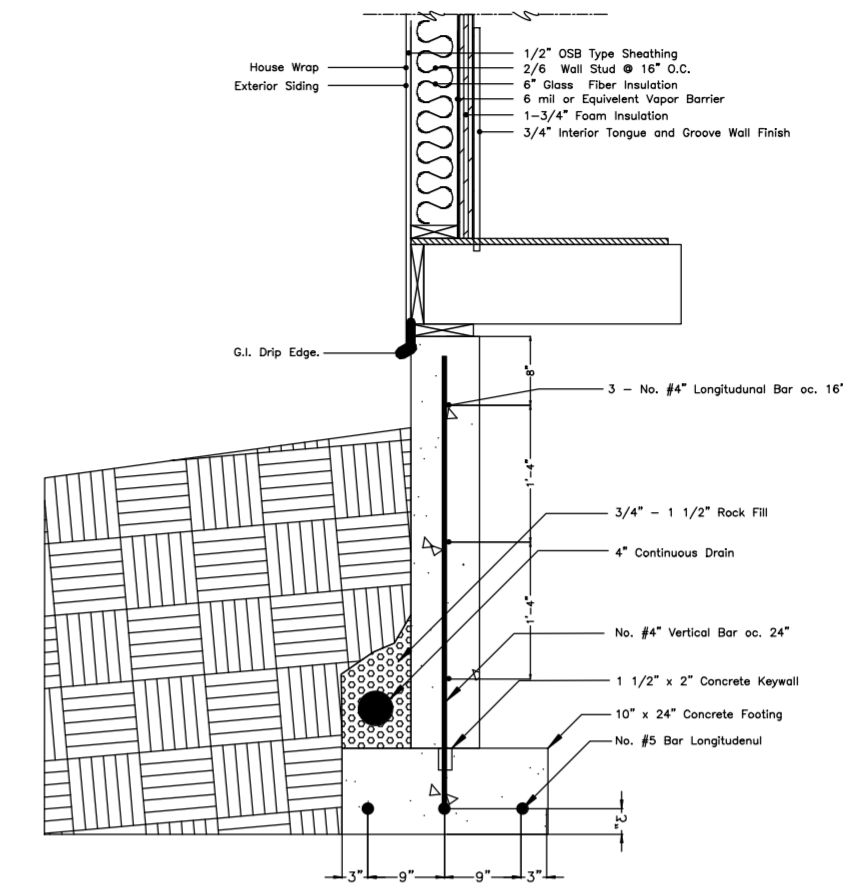

Wall Detail
SCALE=NTS

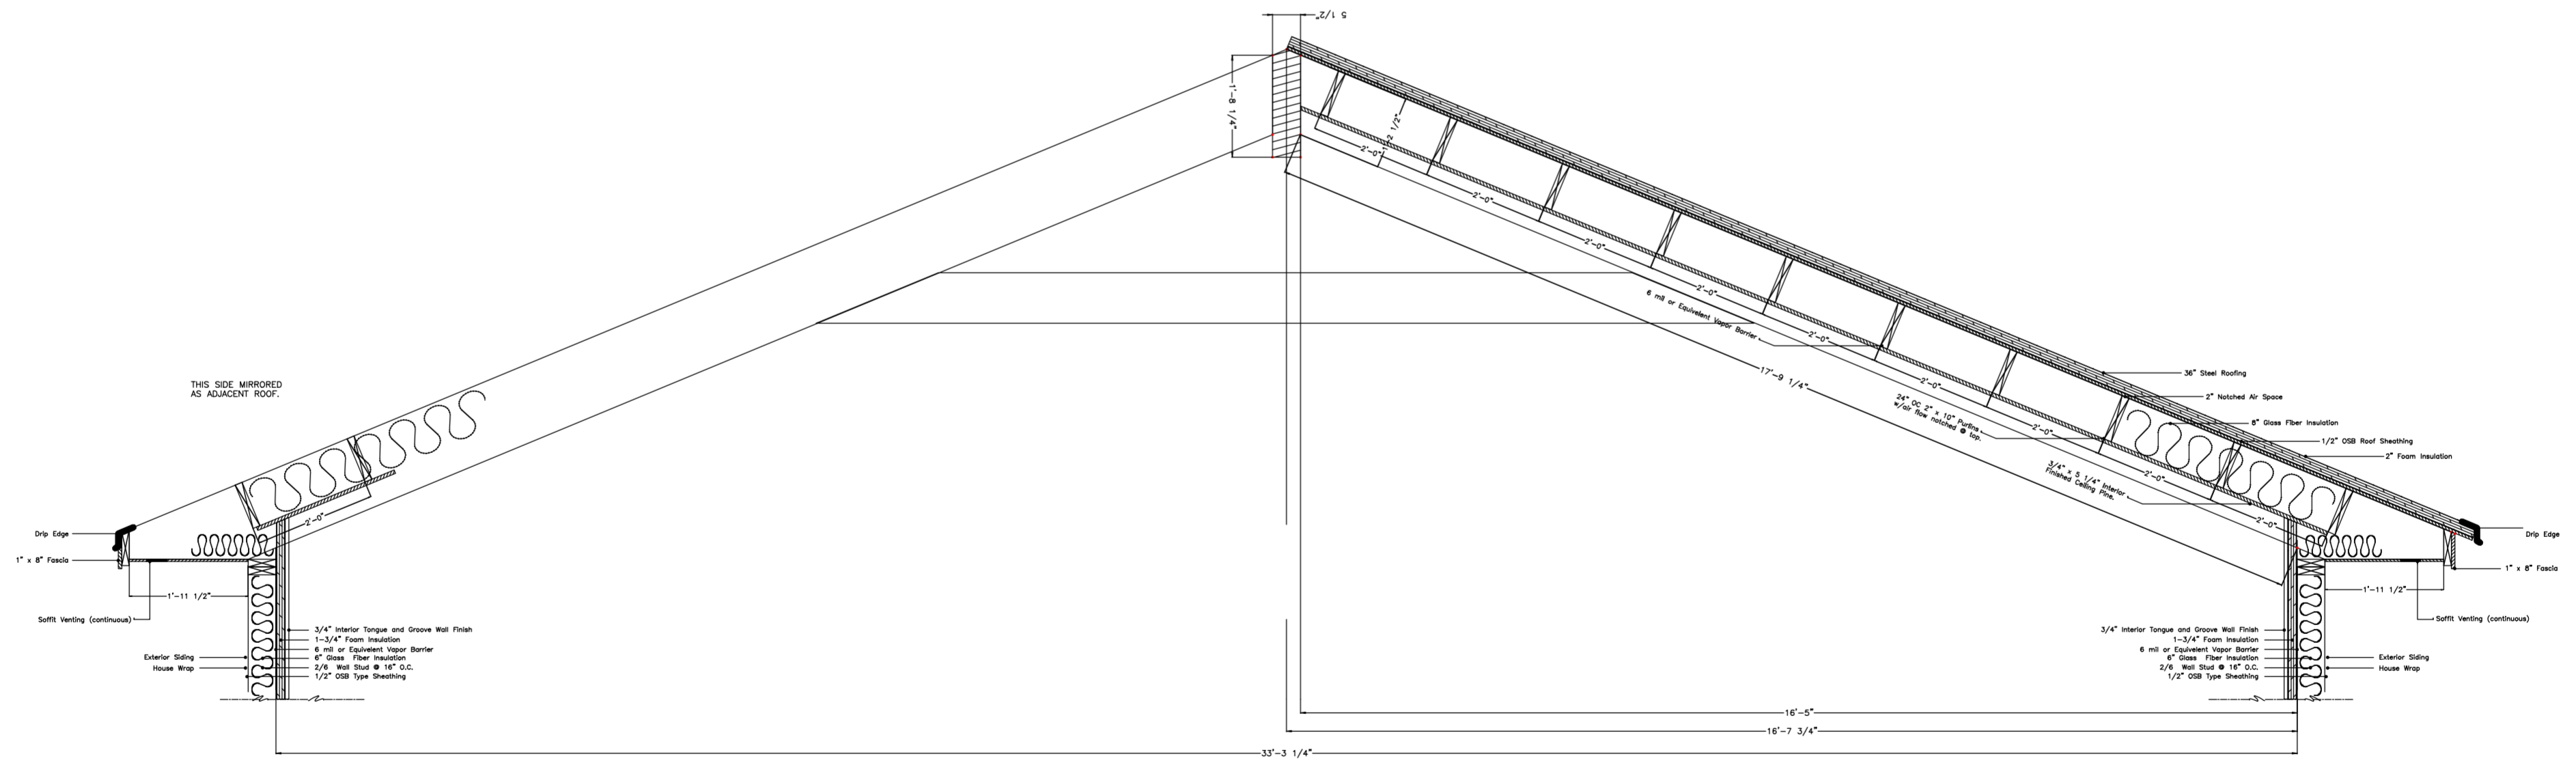


Ridge Beam - Roof Exposed Beams and Purlins
SCALE=NTS


DOOR SCHEDULE	
Ⓐ	12'-0" x 6'-8" Triple Exterior Door
Ⓑ	6'-0" x 6'-8" Exterior Door
Ⓒ	5'-0" x 6'-8" Interior Door
Ⓓ	2'-8" x 6'-8" Interior Door
Ⓔ	(2)-2'-0" x 6'-8" Interior Door




Ⓐ 12'-0" x 6'-8" Triple Exterior Door

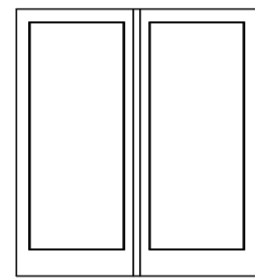


Ⓑ 6'-0" x 6'-8" Exterior Door

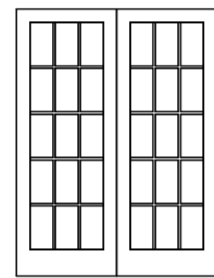


Ⓒ 5'-0" x 6'-8" Interior Door

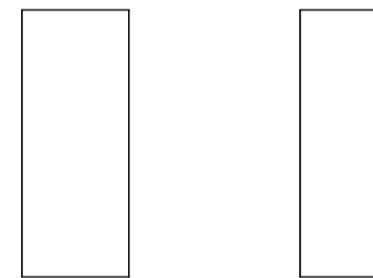

Ⓓ 2'-8" x 6'-8" Interior Door


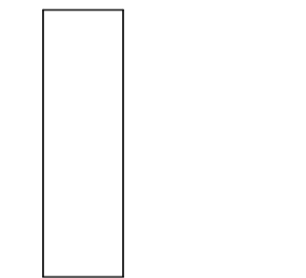


Ⓔ (2)-2'-0" x 6'-8" Interior Door

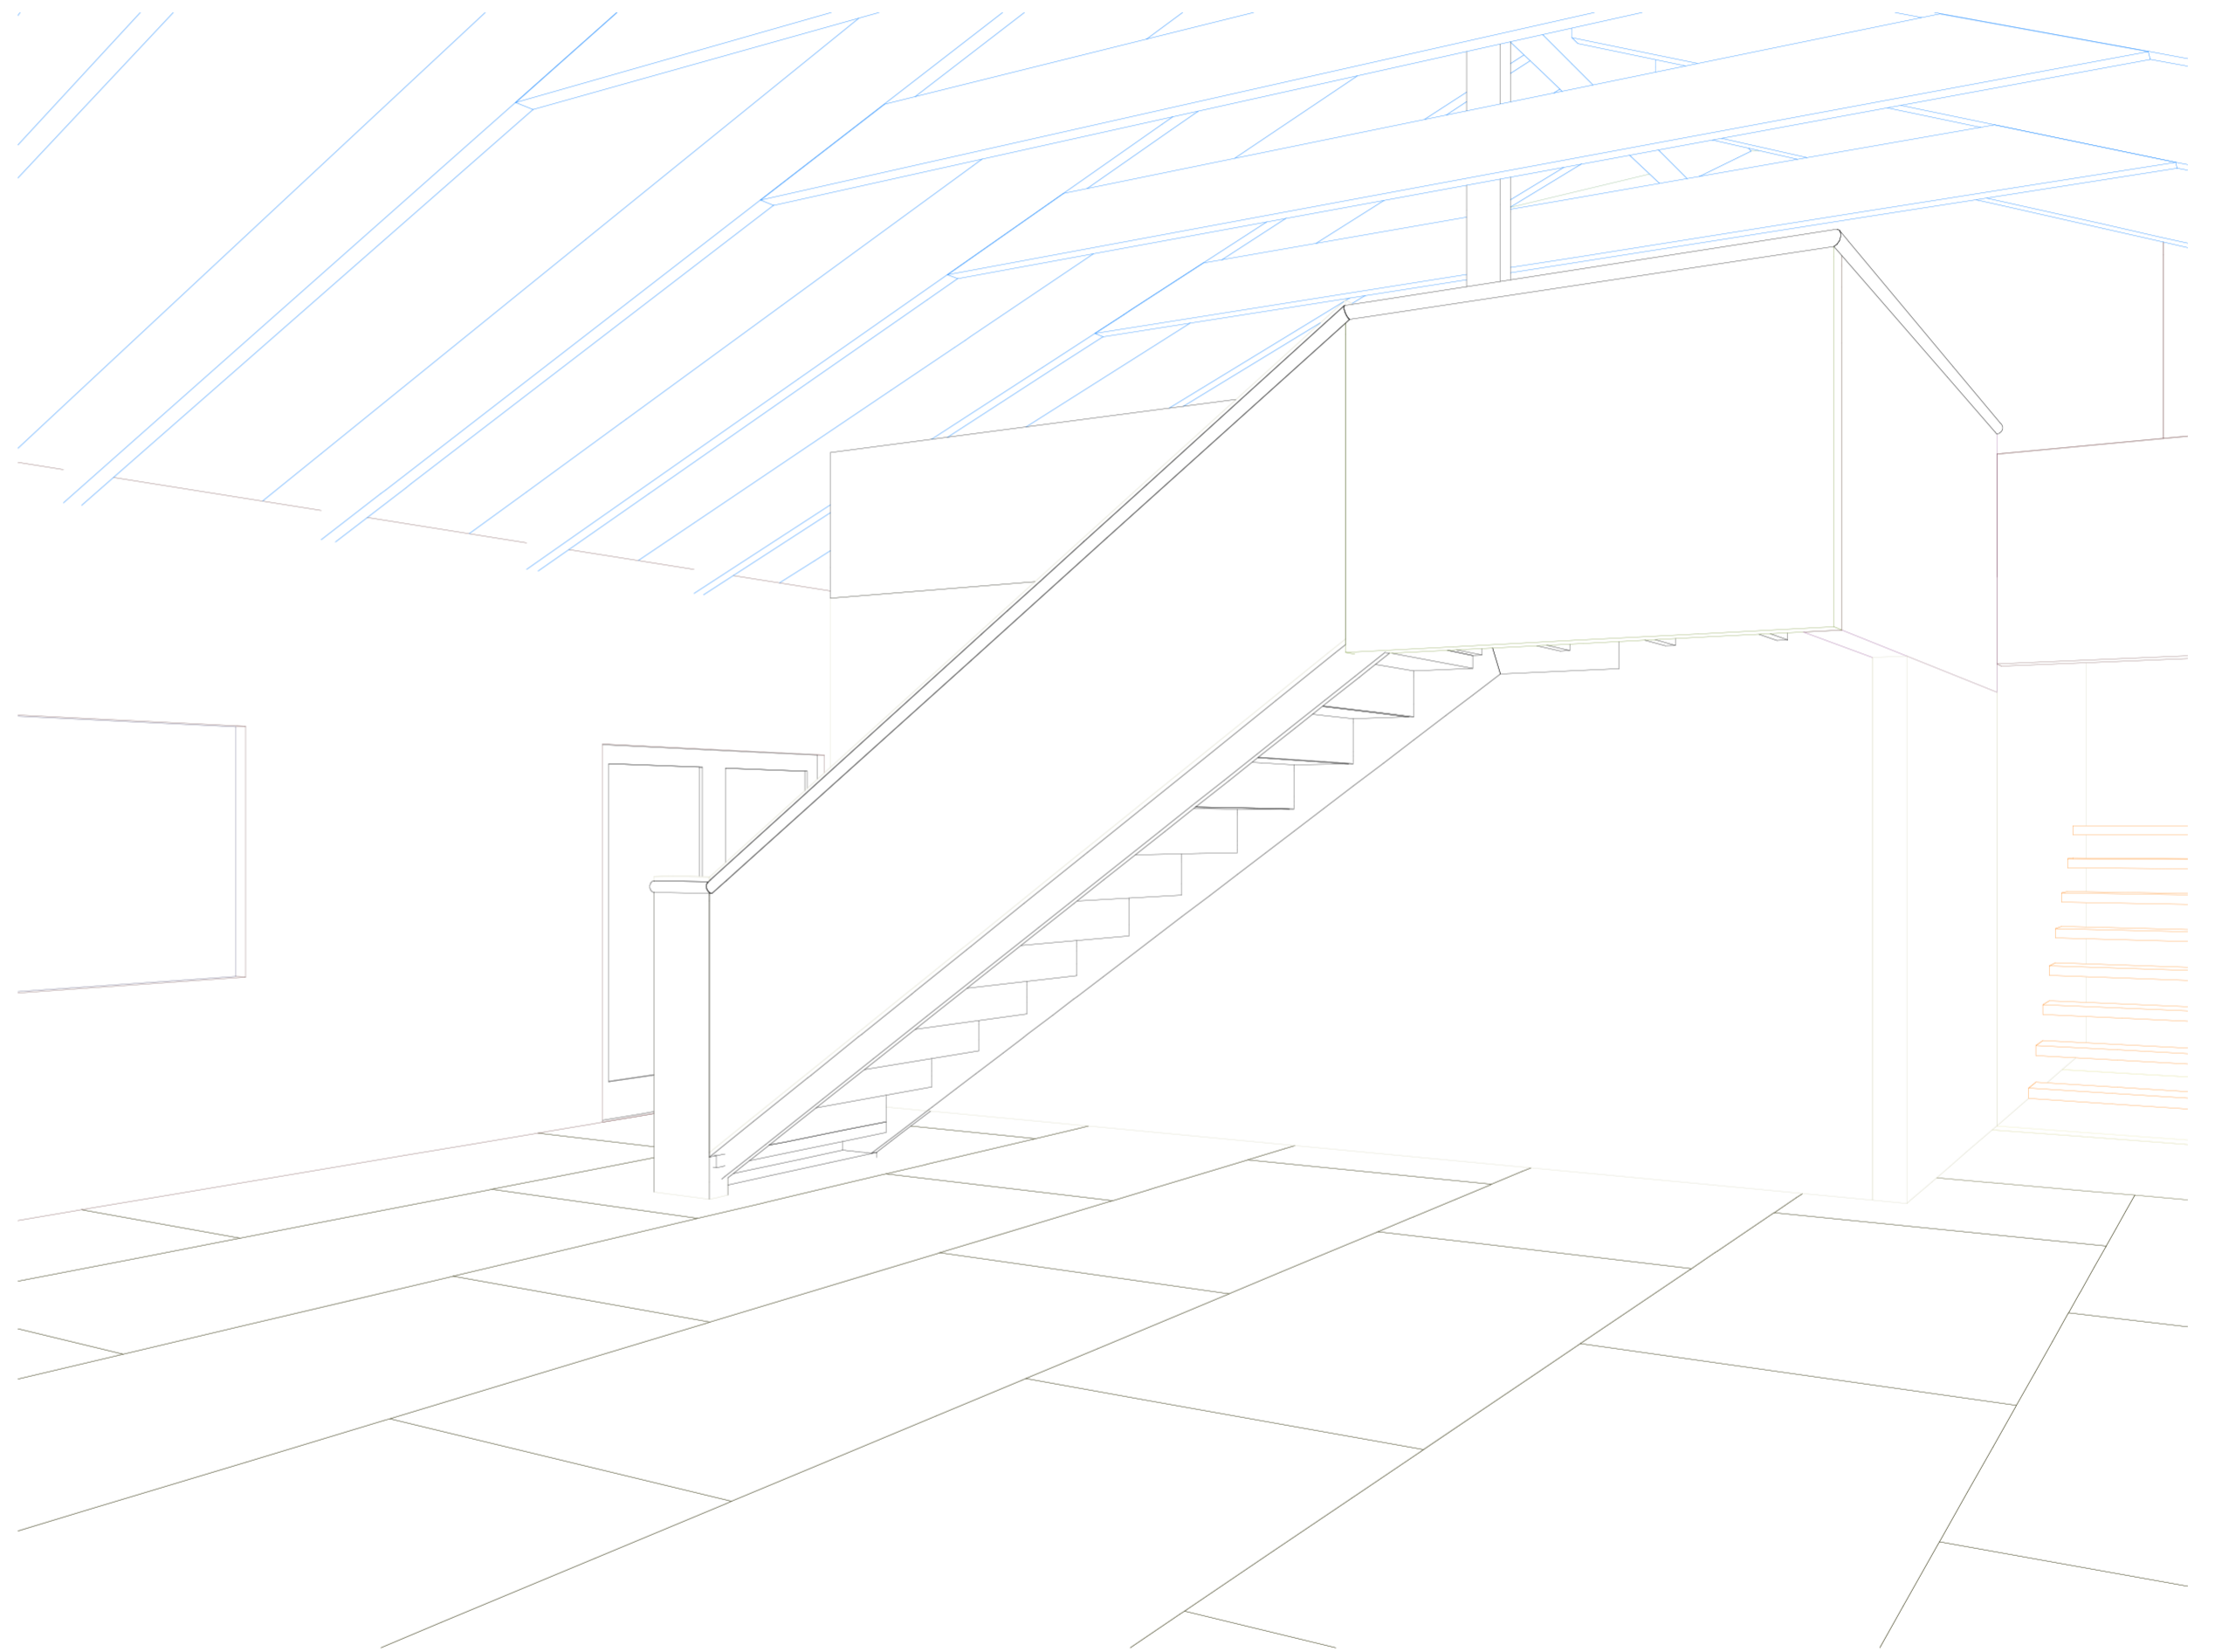



Interior South-East Rendered View

WINDOW SCHEDULE	
A	(2)-2'-4" x 4'-6" Window Units
B	(2)-2'-8" x 5'-4" Trapezoidal Side Window Units
B	(2) 2'-8"- x 6'-8" Trapezoidal Center Window Units
C	(4)-6'-0" x 3'-8" Window Units

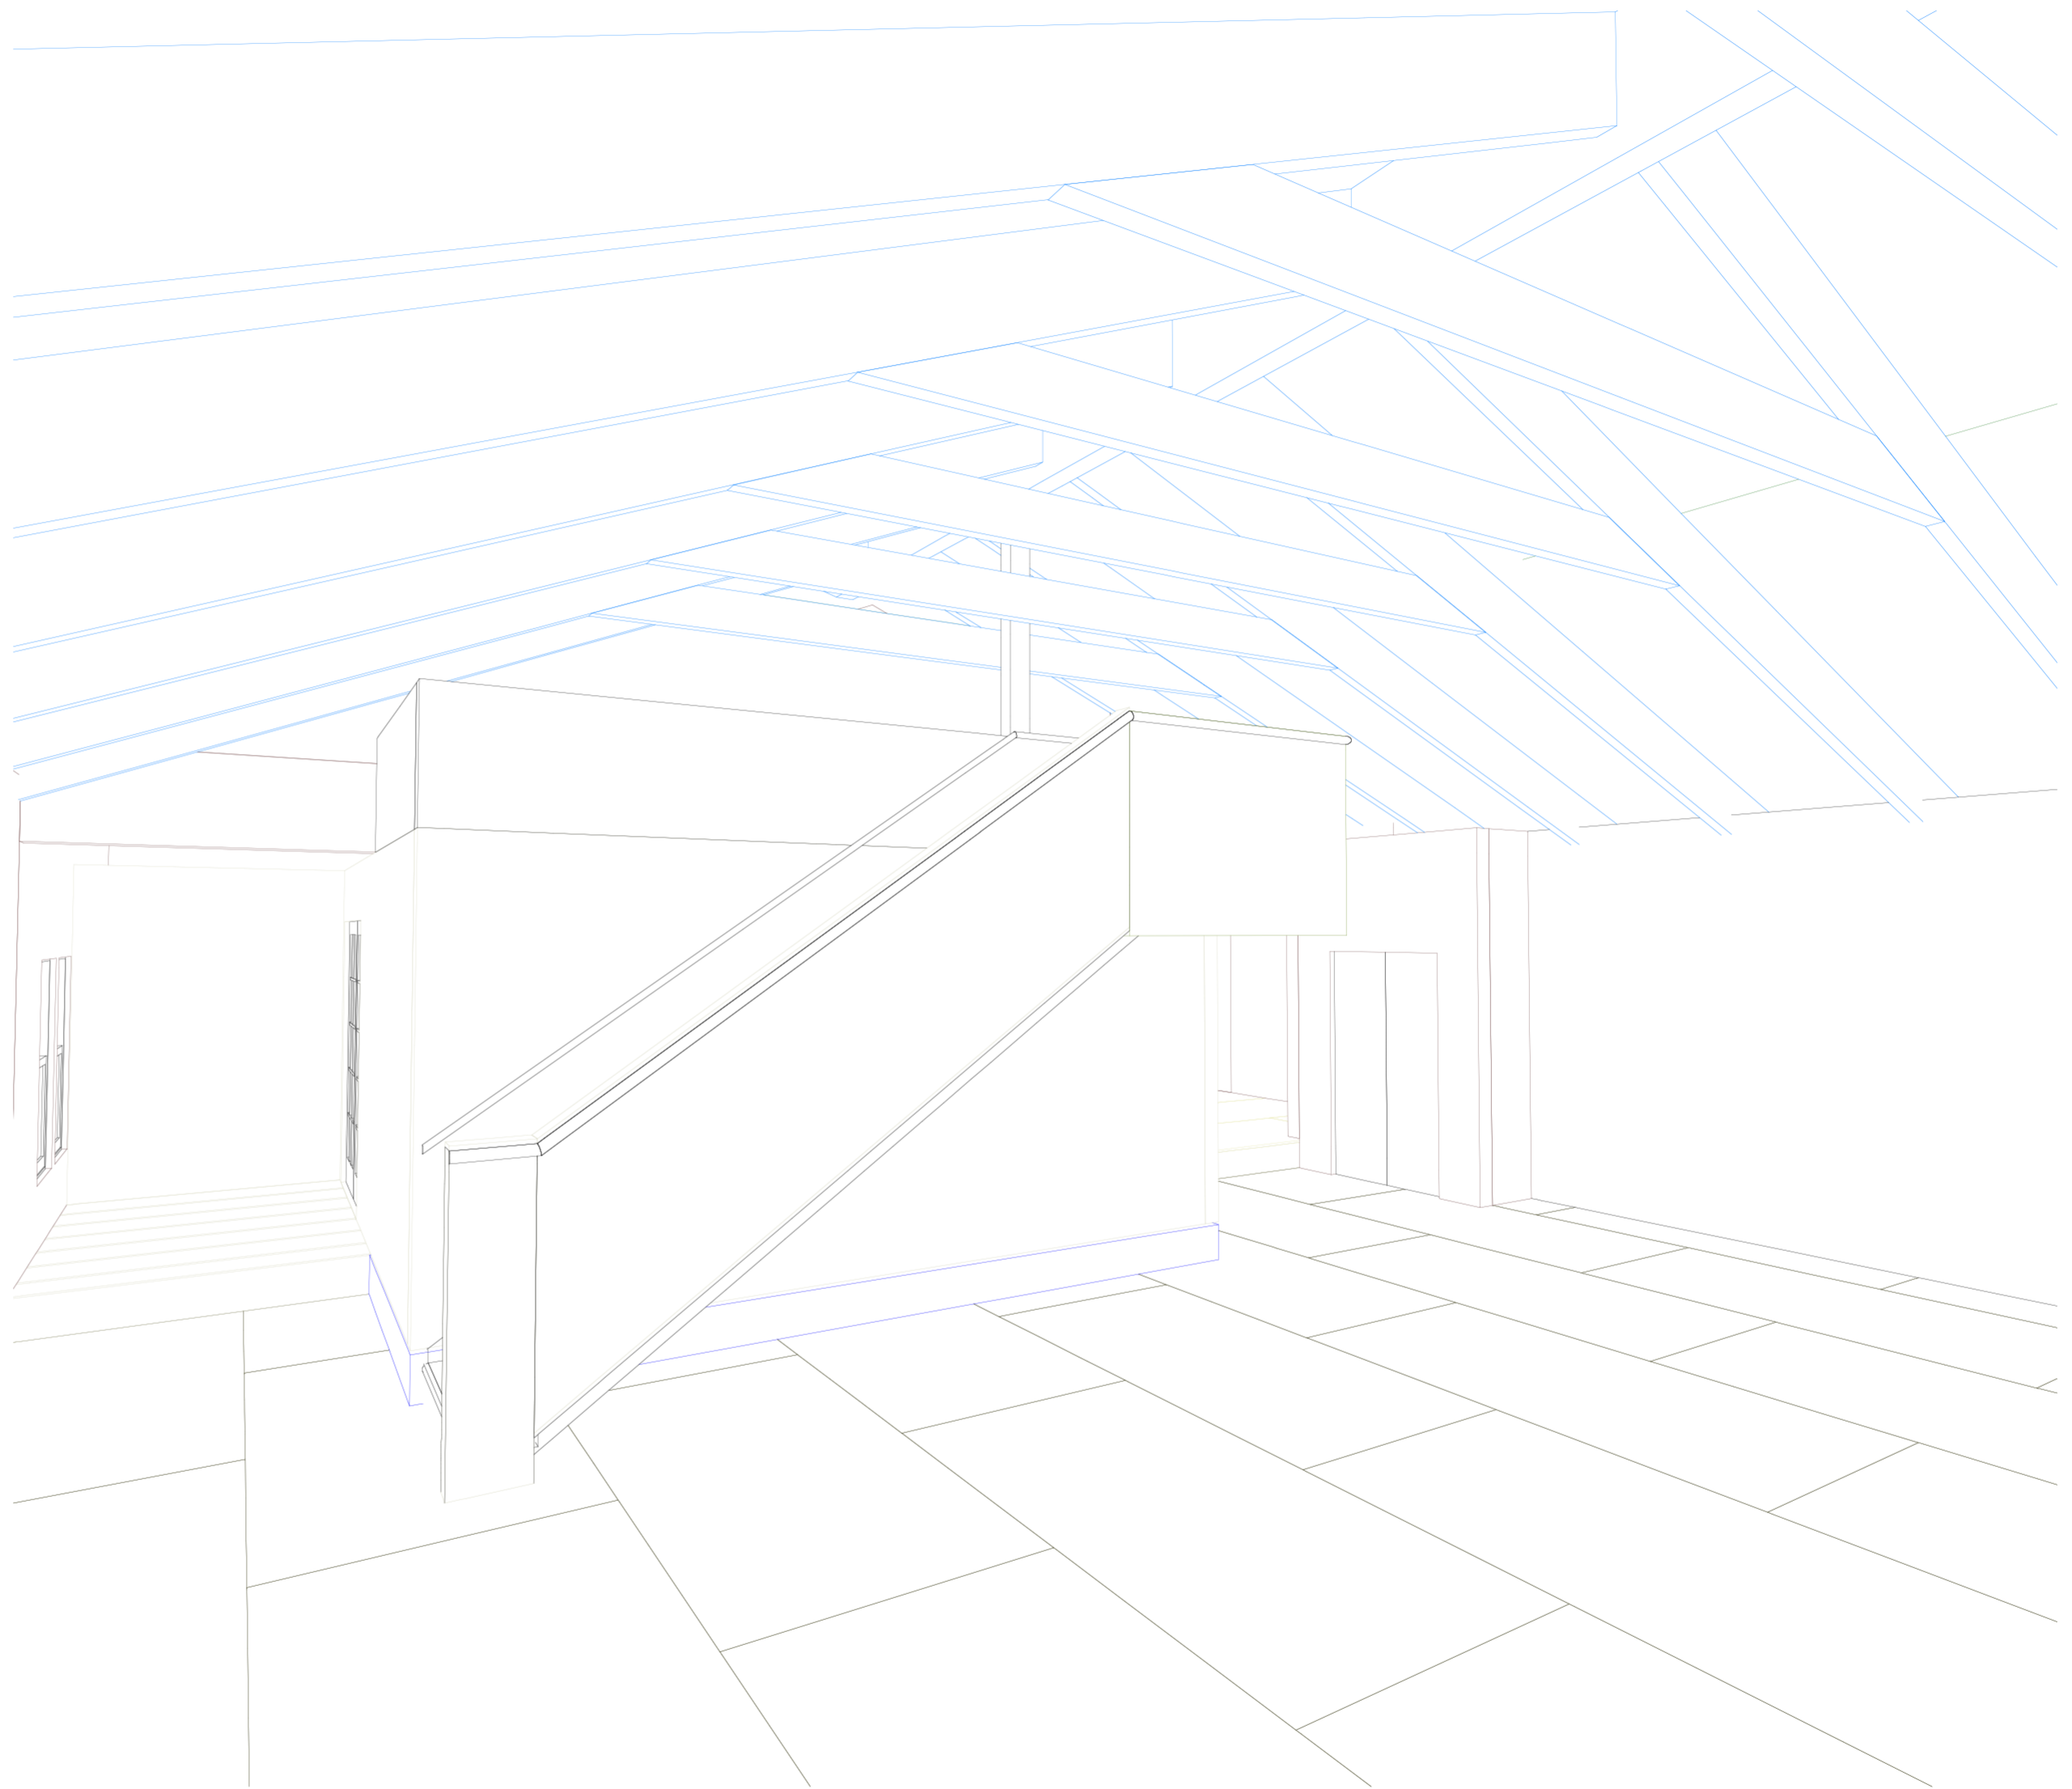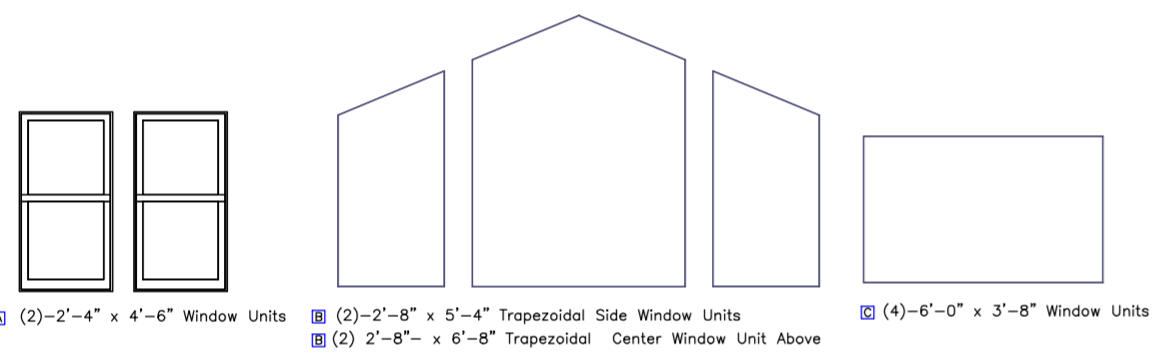


Interior North-East Rendered View

WINDOW SCHEDULE	
A	(2)-2'-4" x 4'-6" Window Units
B	(2)-2'-8" x 5'-4" Trapezoidal Side Window Units
B	(2) 2'-8"- x 6'-8" Trapezoidal Center Window Units
C	(4)-6'-0" x 3'-8" Window Units

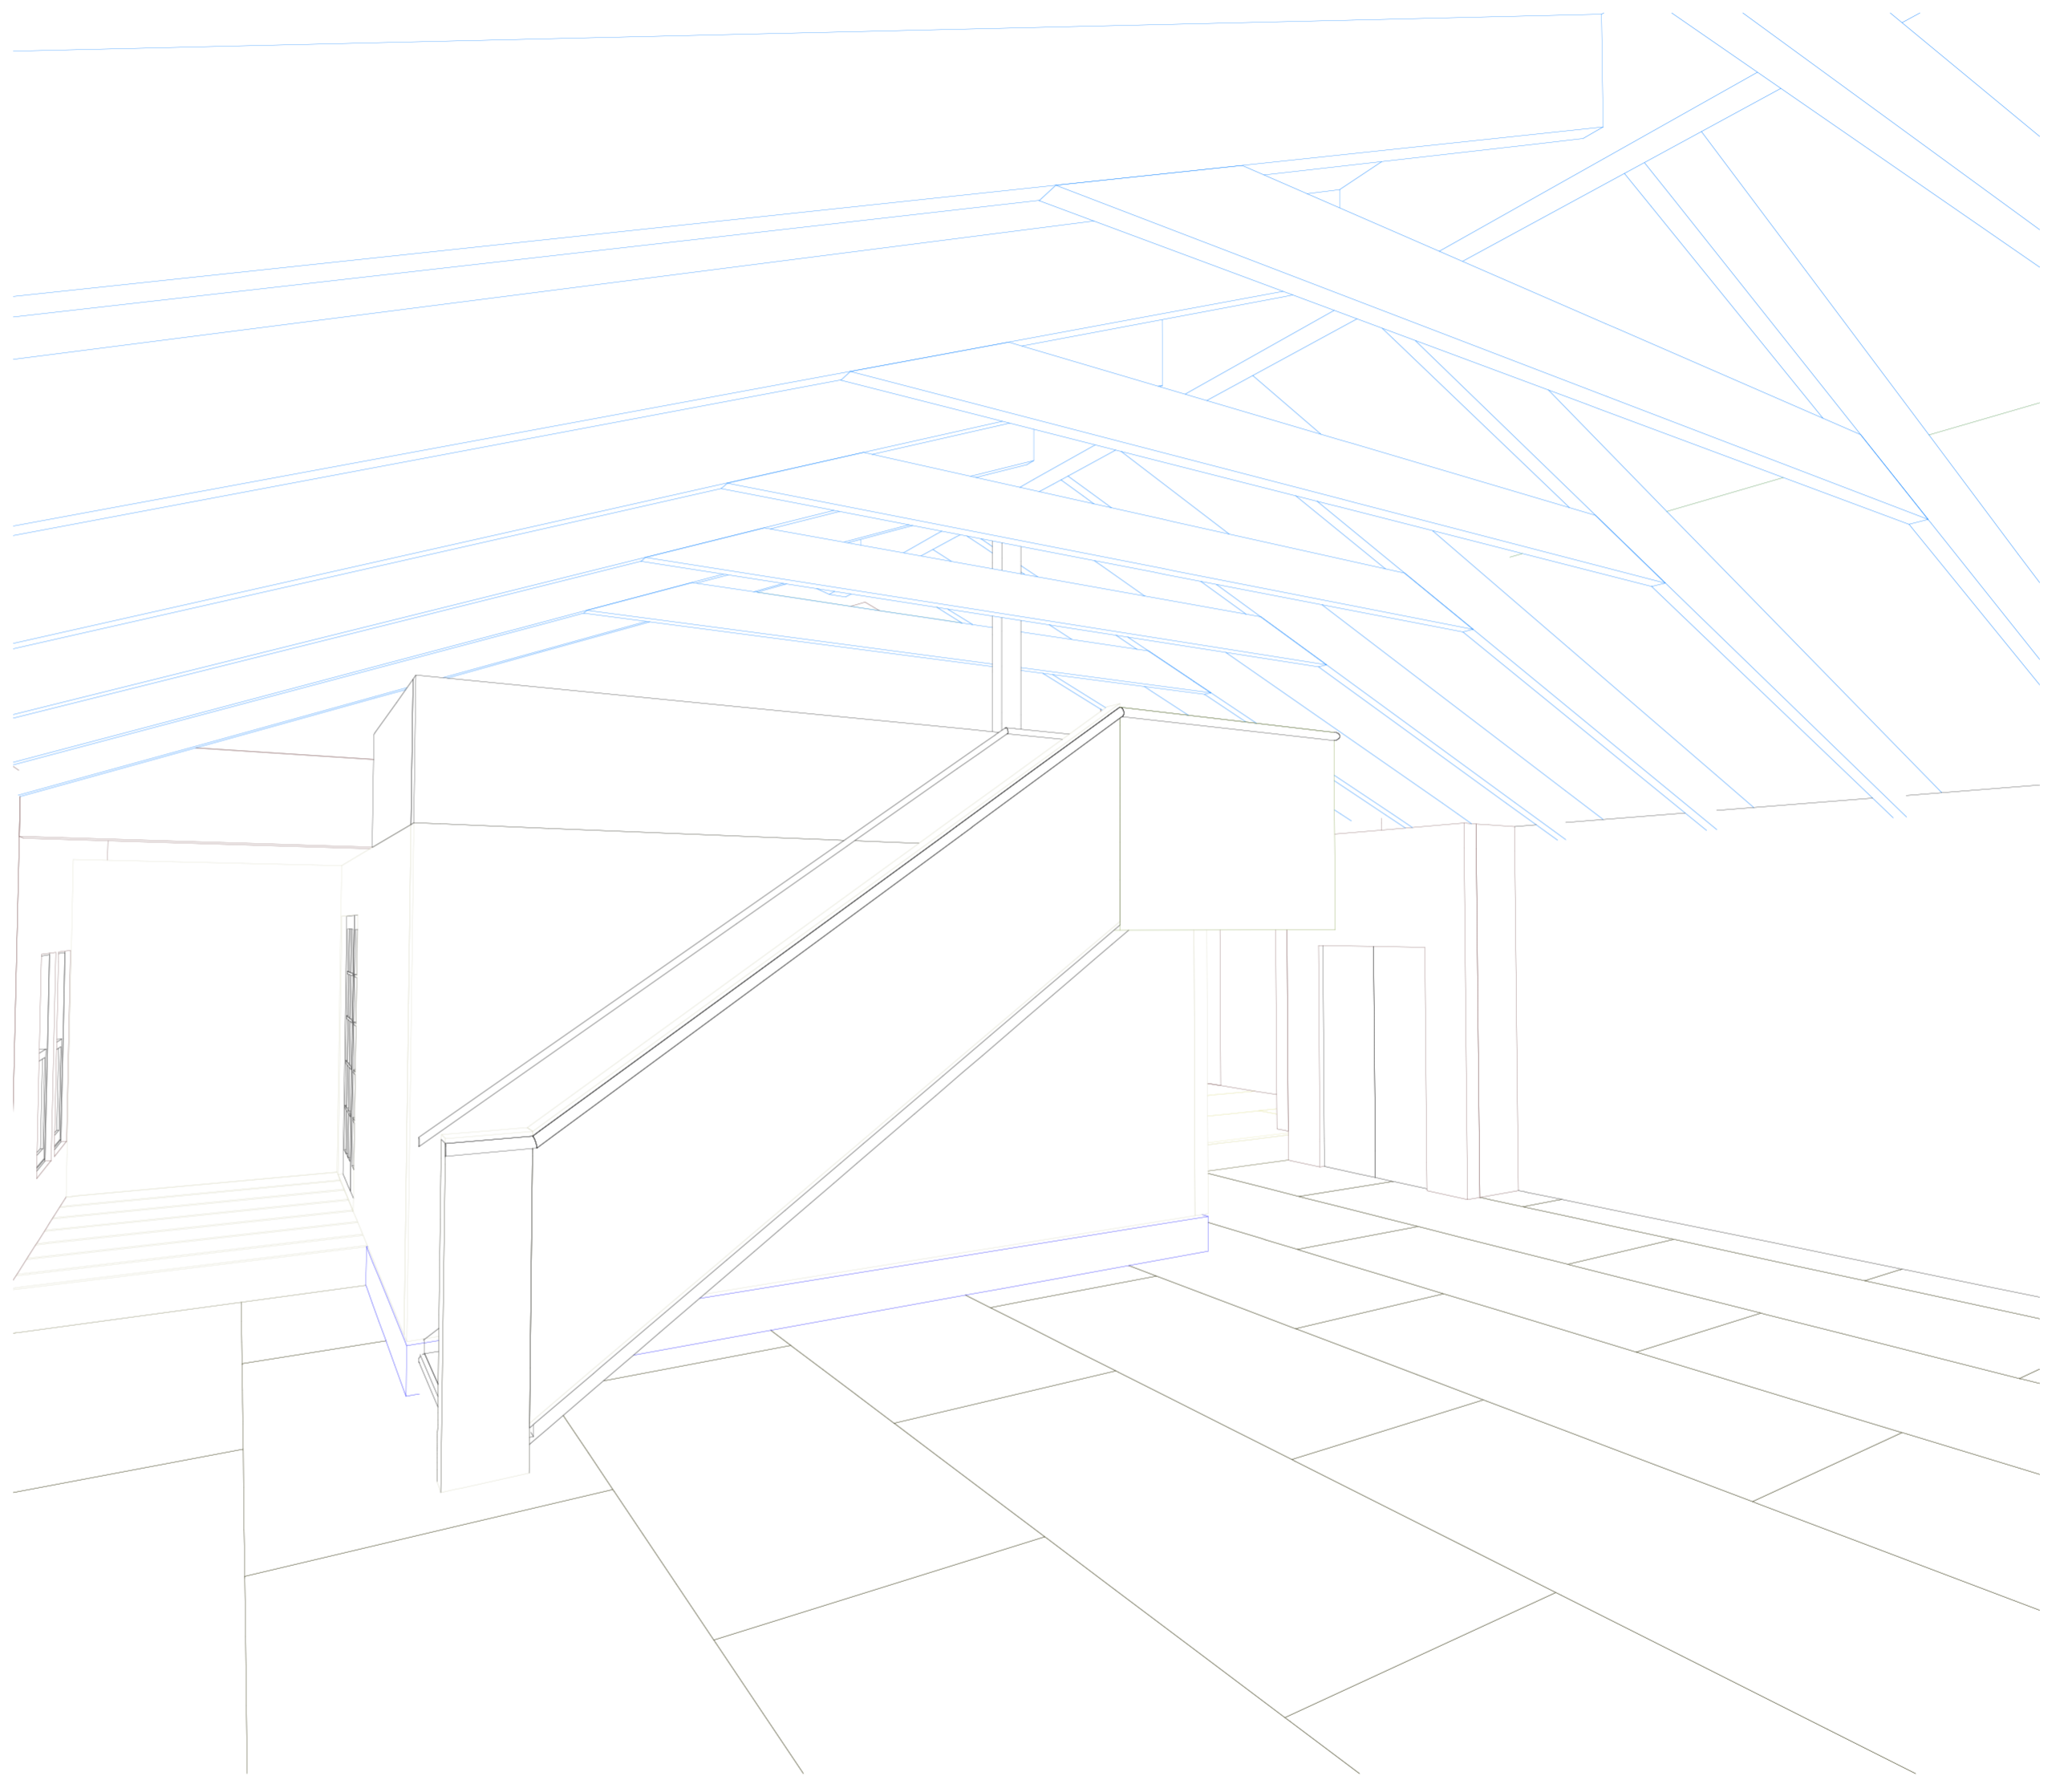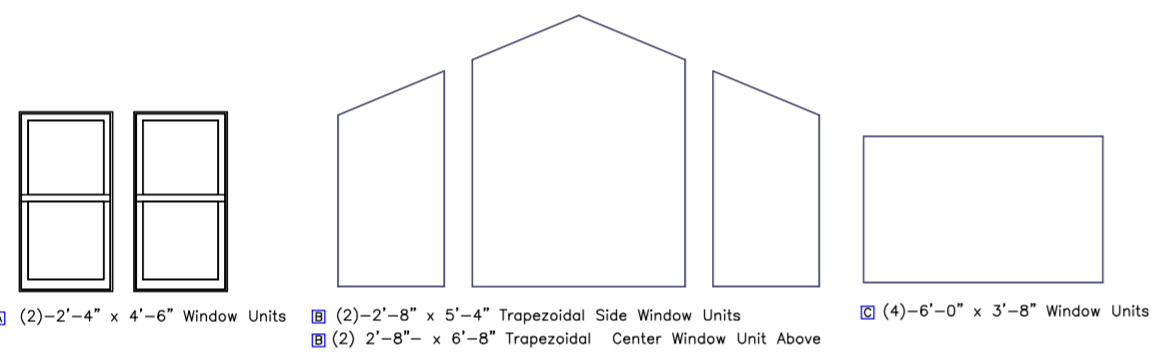

Interior North-East Rendered View

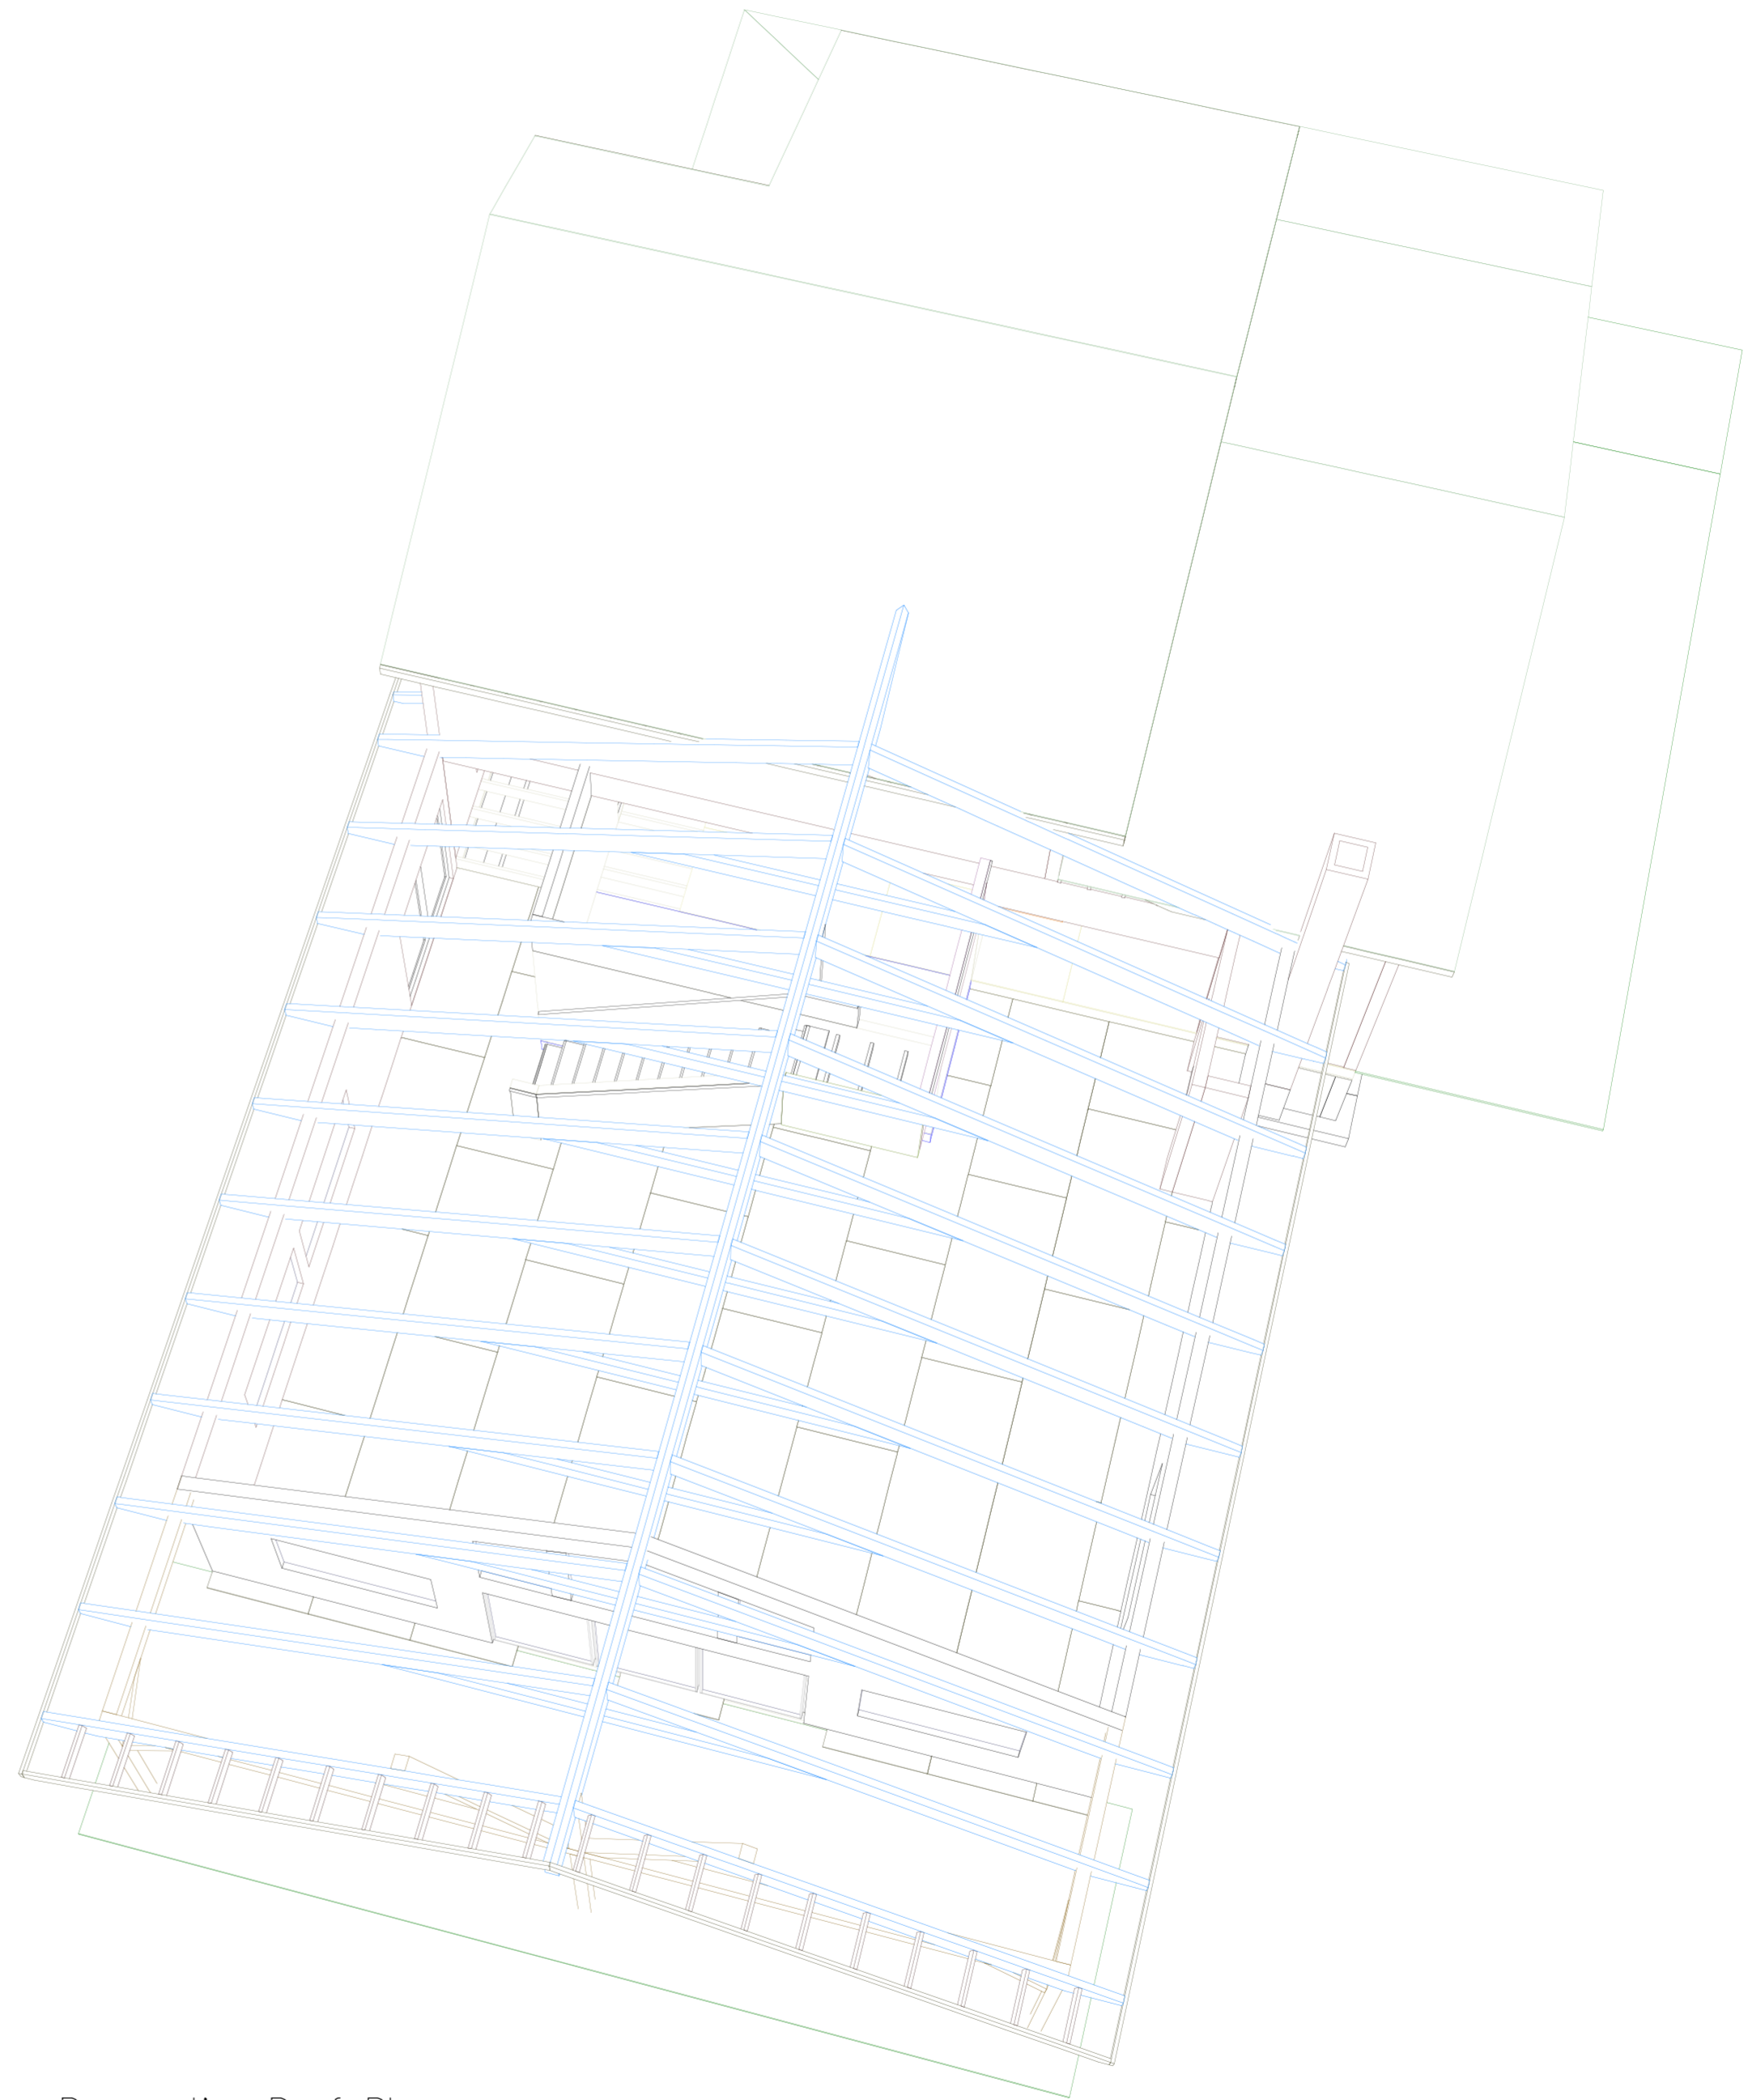

Perspective Roof Plan