


LEGAL 2407 CASCADE AVENUE
YELLOWSTONE COUNTY, MONTANA
Block: 002 Lot: 002
HI-ACRES SUBDIVISION

OWNERS MRS. S. J. BRUSKI
2407 CASCADE AVENUE
BILLINGS, MONTANA 59102

COORDINATOR KEITH A. BRUSKI dba The WSC Company
RR3 BOX 3073A
MAIDEN VALLEY ROAD
LEWISTOWN, MONTANA 59457-9507


2407 CASCADE
2407 Cascade Avenue, Billings, MT 59102

DRIVEWAY & SIDEWALK STEP LAYOUT PLAN

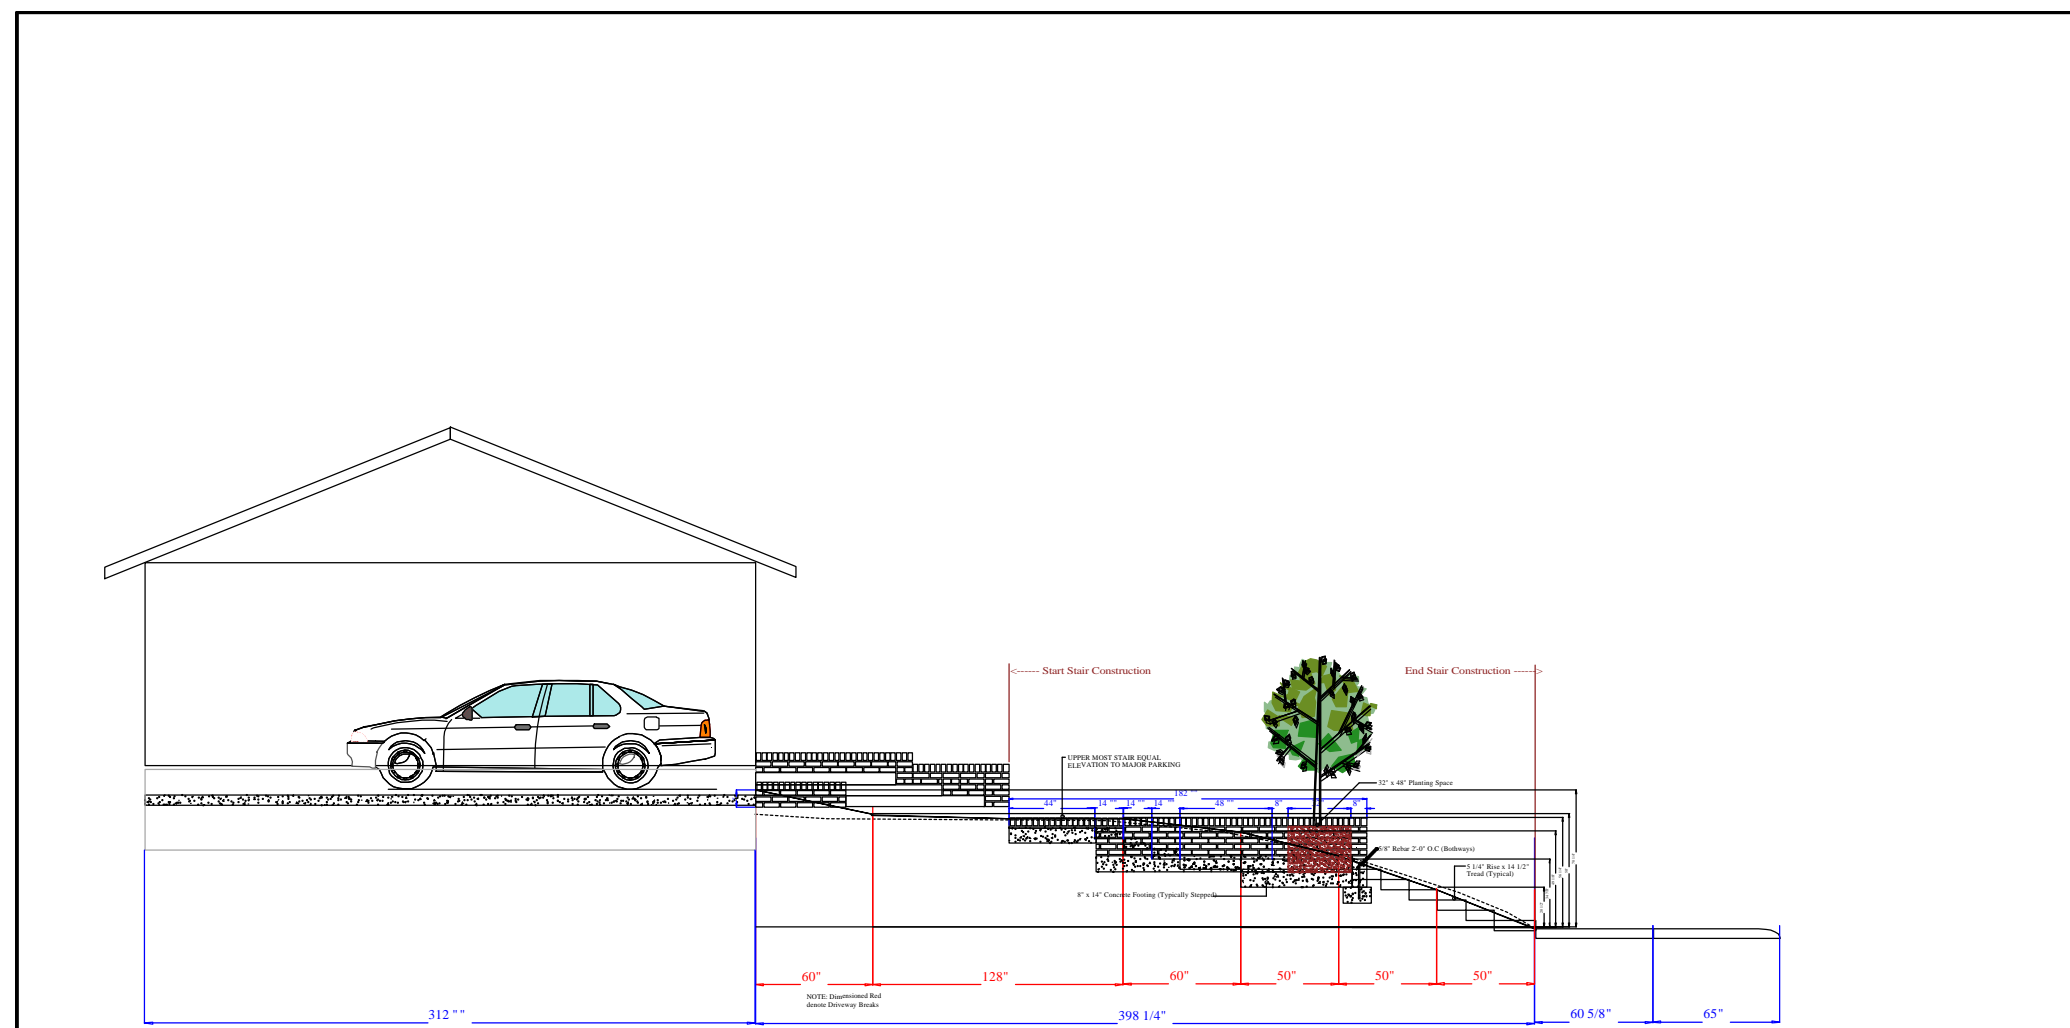


No.:WE 1.00
Schedule A_Ver_3.00 03.01.2001

West Elevation

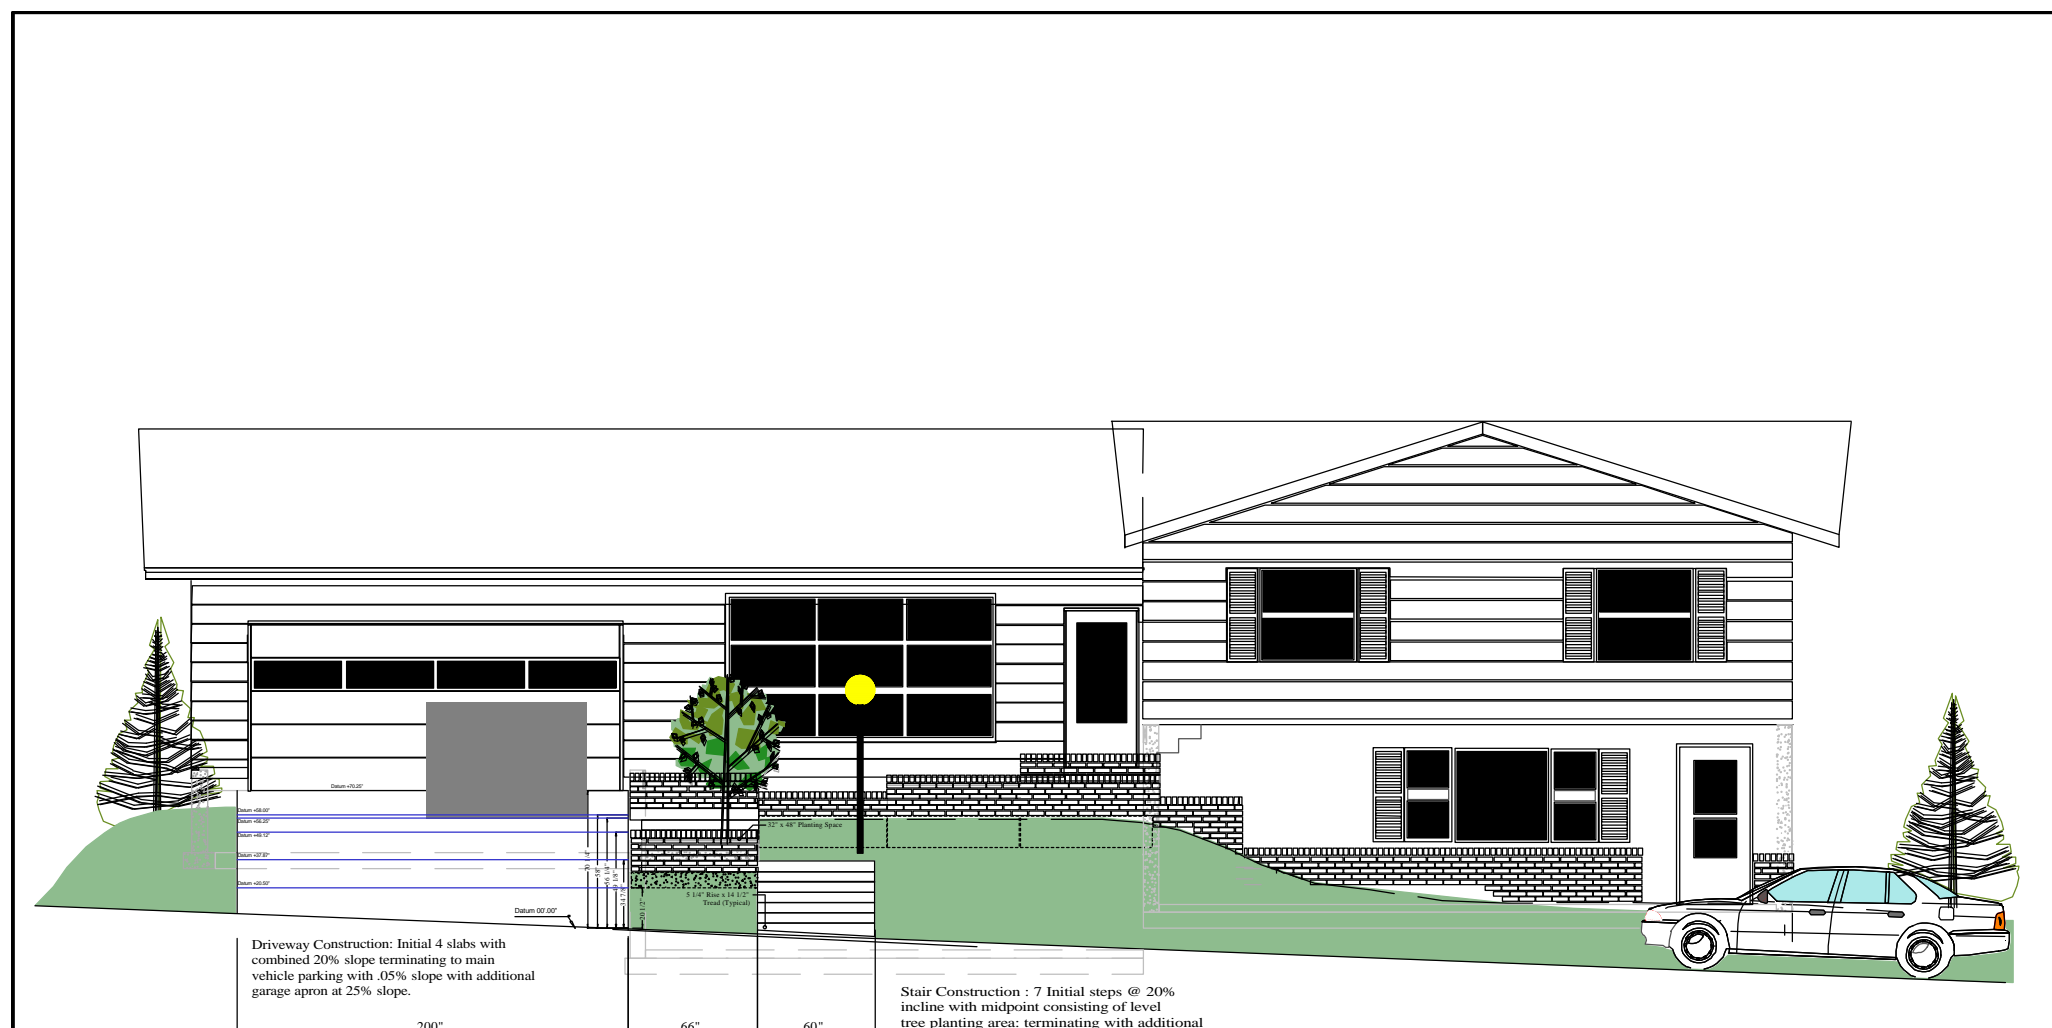


No.:NE 1.00
Schedule A_Ver_3.00 03.01.2001

North Elevation

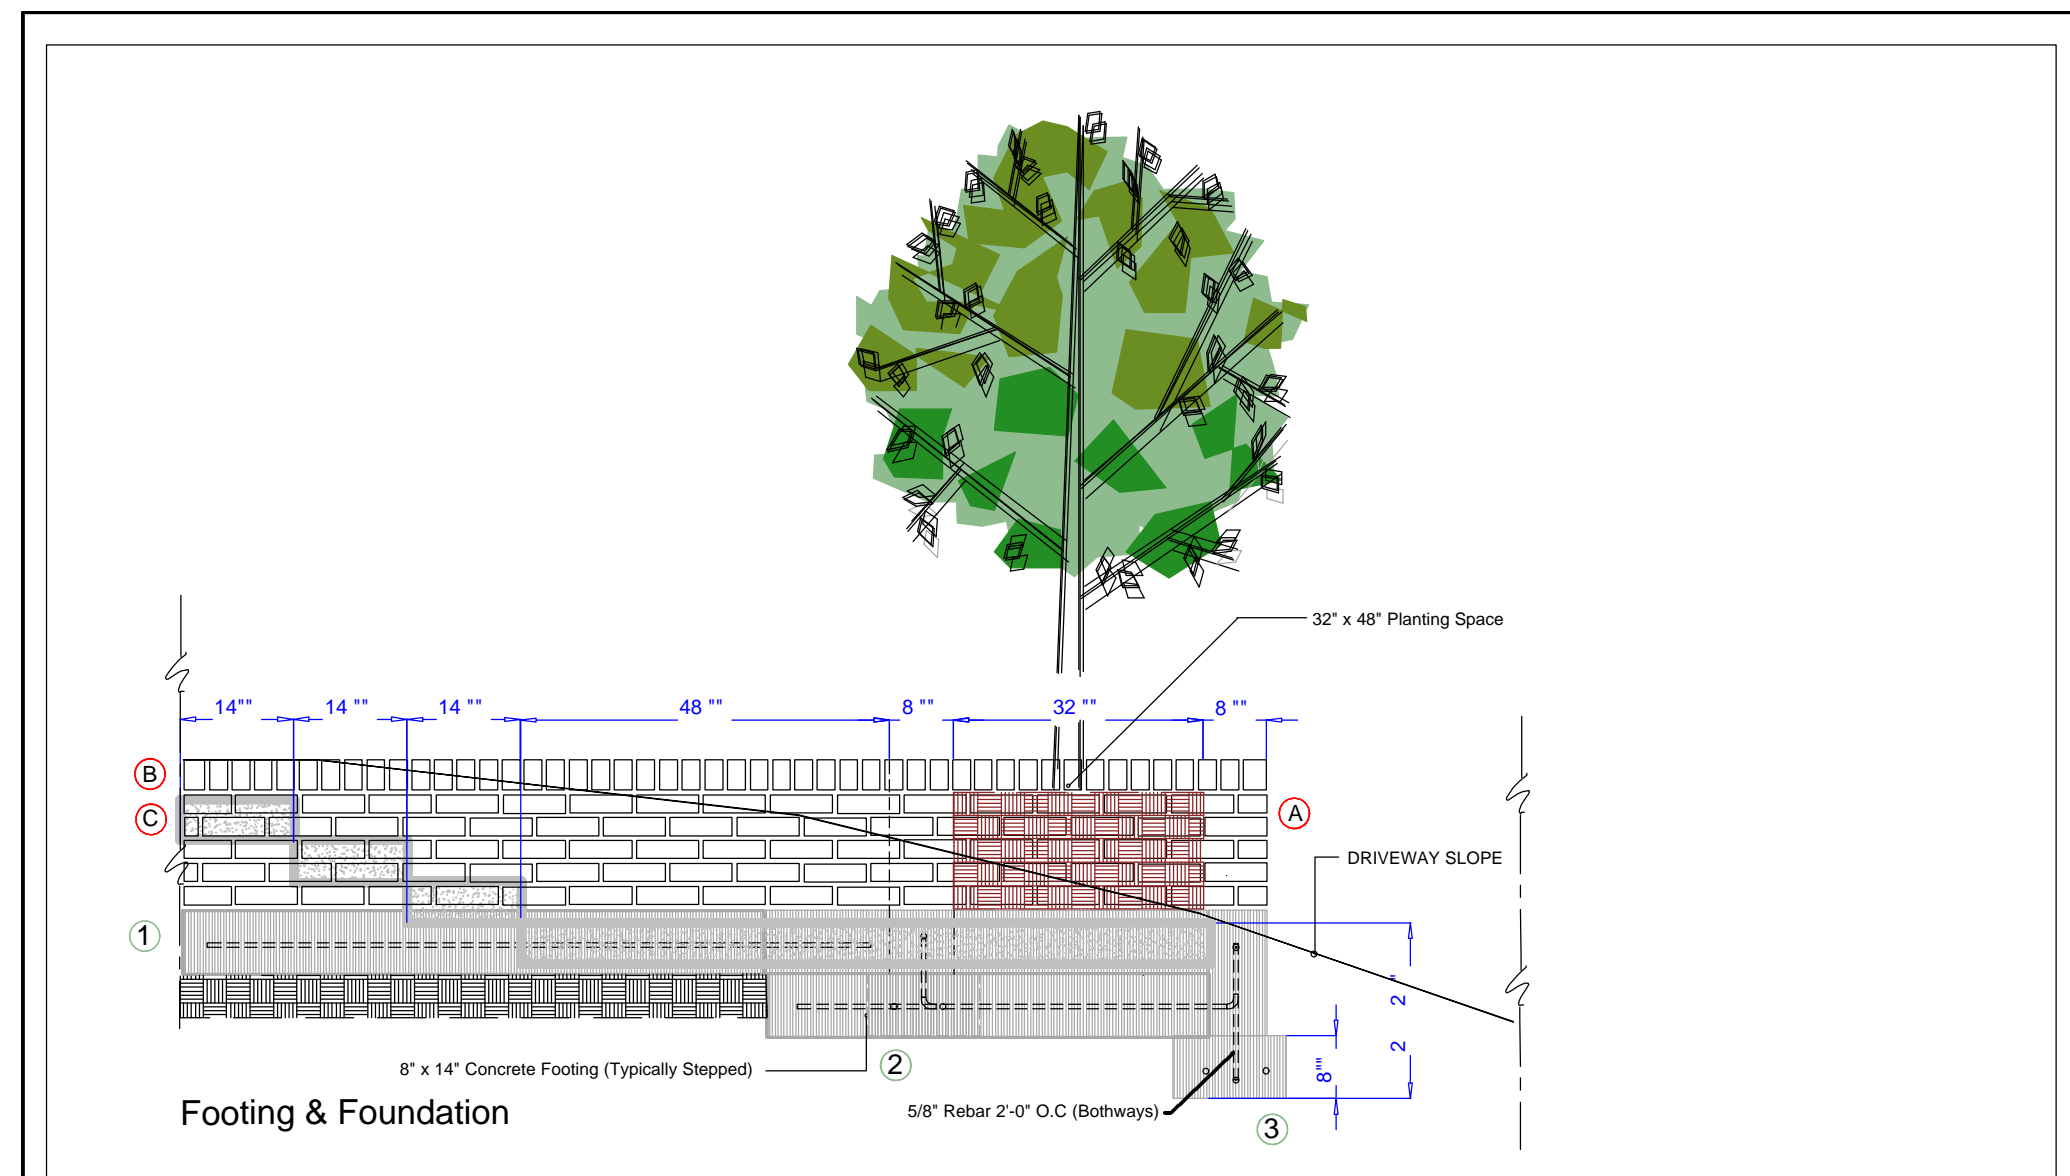

No.:WE 1.00
Schedule A_Ver_3.00 03.01.2001

Details

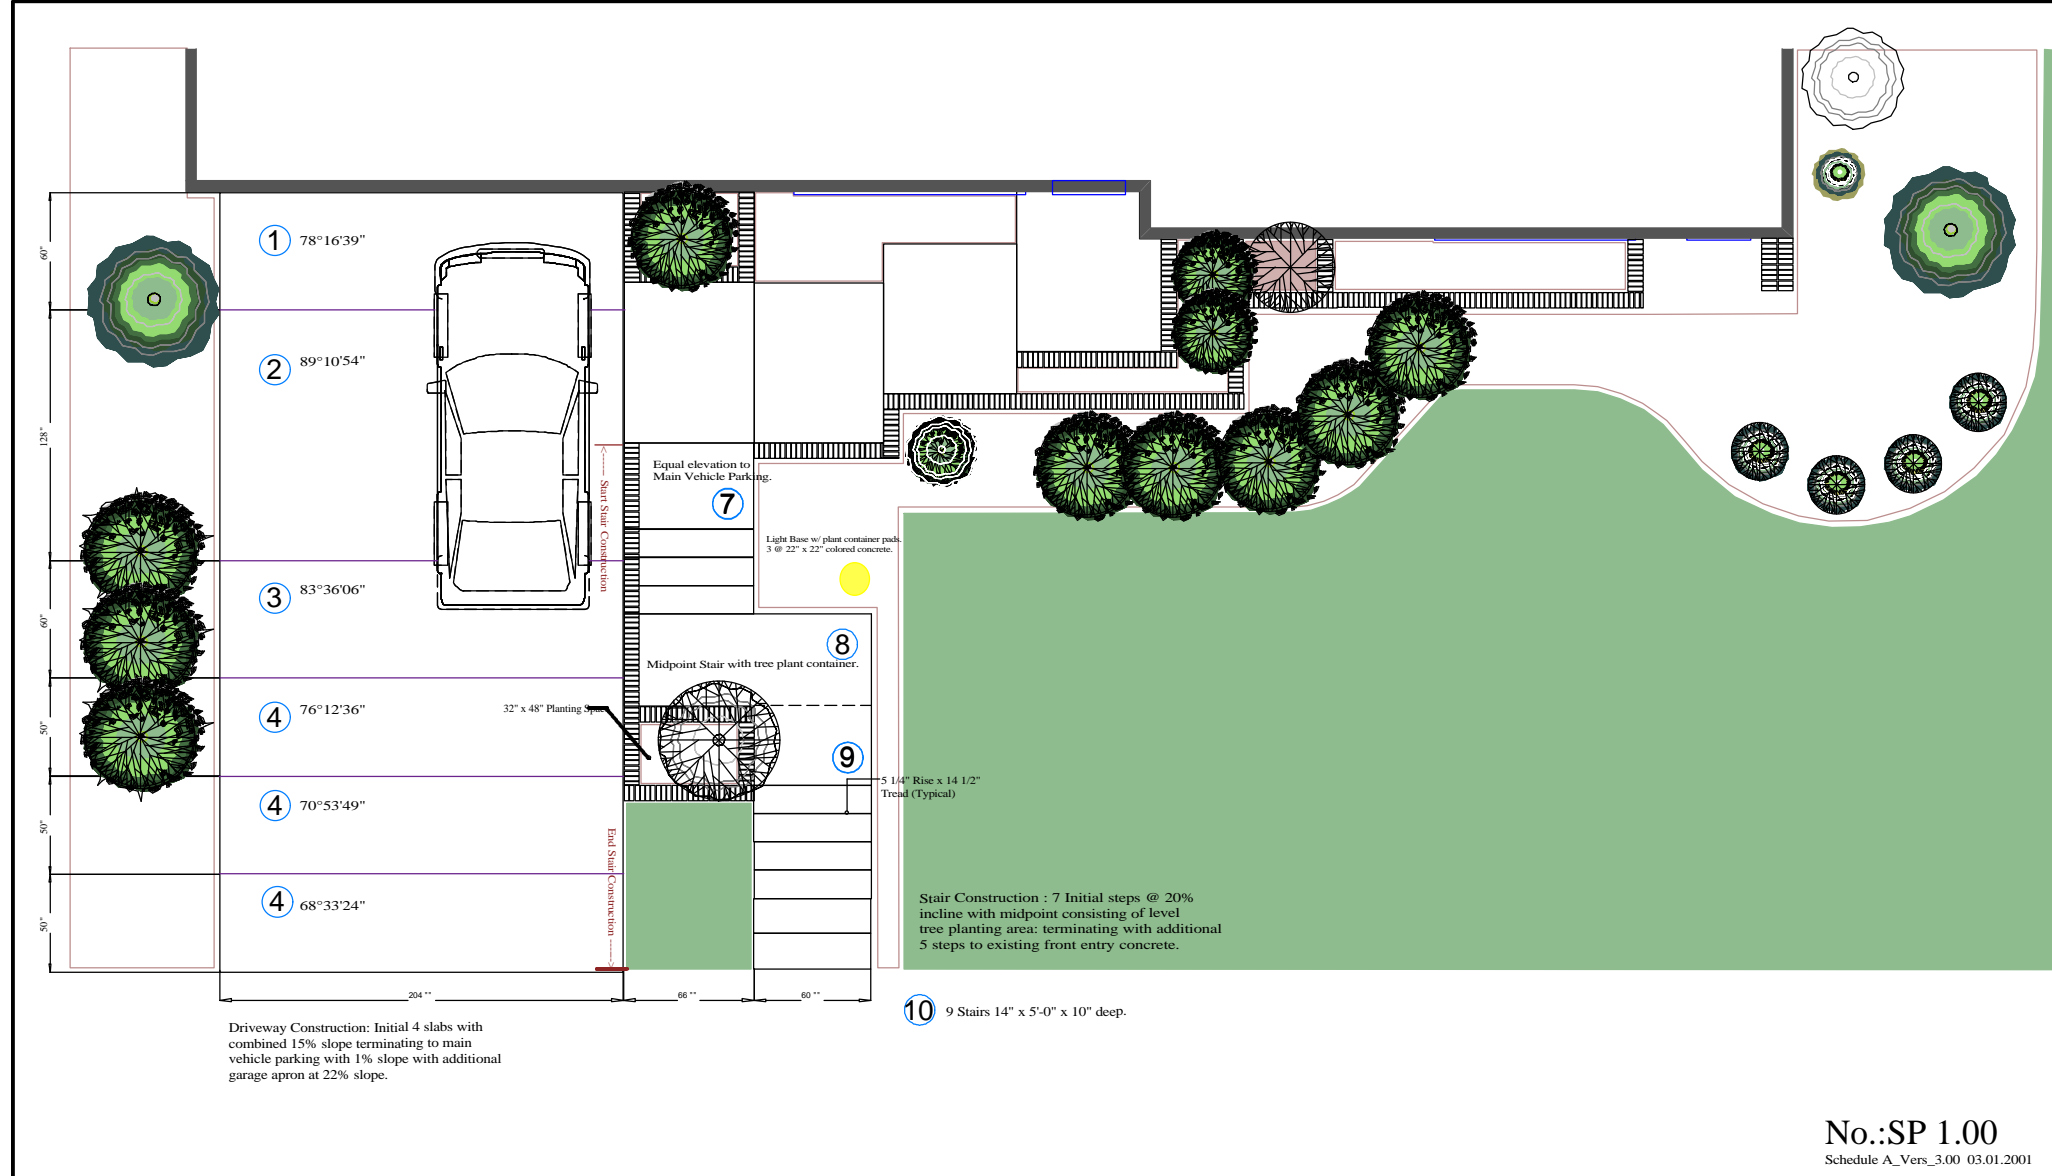

No.:SP 1.00
Schedule A_Ver_3.00 03.01.2001

Site Plan

FLATWORK SCHEDULE

#	NO.	SIZE	TYPE
1	1	5'-0" x 18'-0" x 0'-5"	ENTRY APRON
2	1	10'-8" x 18'-0" x 0'-5"	MAJOR PARKING
3	1	5'-0" x 18'-0" x 0'-5"	UPPER MOST SLOPE
4	1	4'-2" x 18'-0" x 0'-5"	MID SLOPE
4	1	4'-2" x 18'-0" x 0'-5"	LOWER SLOPE
4	1	4'-2" x 18'-0" x 0'-5"	BOTTOM SLOPE
7	1	3'-8" x 5'-0" x 0'-8"	UPPER MOST STAIR
8	1	4'-0" x 9'-10" x 0'-8"	MID LEVEL STAIR 1.
9	1	3'-4" x 5'-0" x 0'-8"	MID LEVEL STAIR 2.
10	9	1'-2" x 5'-0" x 0'-8"	9 SINGLE STAIRS

FOOTING SCHEDULE

#	NO.	SIZE	TYPE
1	1	8" x 14" x 9'-10"	UPPER MOST BRICK FOOTER
2	1	8" x 14" x 4'-6"	MID LEVEL BRICK FOOTER
3	1	8" x 14" x 15'-4"	PLANTER BRICK FOOTER
4	1	4" x 1'-0" x 7'-6"	INSIDE FOUNDATION COURSE

SPECIAL CONSTRUCTION

MARK	QUAN.	TYPE	
A	180	2 3/8" x 3 3/8" x 7 7/8"	BRICKS_PLANTER
B	140	2 3/8" x 3 3/8" x 7 7/8"	BRICKS_TOP COURSE
C	80	2 3/8" x 3 3/8" x 7 7/8"	BRICKS_FOOTER
D			
E			
F			

MATERIAL QUANTITIES

FLATWORK_DRIVEWAY	596.00 SQ. FT.	11.05 YDS.
FLATWORK_STEPS	57.25 SQ. FT.	1.30 YDS.
FLATWORK_SIDEWALK	73.25 SQ. FT.	1.85 YDS.
FOOTINGS	17.80 CU. FT.	0.70 YDS.
FOUNDATION WALLS	4.25 CU. FT.	0.15 YDS.
BRICK	400 UNITS	
DEMO CONCRETE	8.65 YDS.	8.65 YDS.
DEMO EARTH	1.50 YDS.	1.50 YDS.
	DEMO REMOVE	10.15 CU. YDS.
	CONST. REPLACE	15.05 CU. YDS.

PERMISSION TO REPRODUCE
IMPORTANT: This drawing is based on copyrighted information. All work shown on this drawing is copyrighted by Group 3 Design and The WSC Company. All rights, title, and copyrights in and to the DRAWING PRODUCT including any images, photographs, animations, video, audio, music, text, and "applets" incorporated into the DRAWING PRODUCT and any copies of the DRAWING PRODUCT are owned by Group 3 Design and The WSC Company. You may not copy the DRAWING PRODUCT without prior written permission.

tel: 1.406.538.6858 email: kbruski@mcn.net