


**LEGAL** 2407 CASCADE AVENUE  
YELLOWSTONE COUNTY, MONTANA  
Block: 002 Lot: 002  
HI-ACRES SUBDIVISION

**OWNERS** MRS. S. J. BRUSKI  
2407 CASCADE AVENUE  
BILLINGS, MONTANA 59102

**COORDINATOR** KEITH A. BRUSKI dba The WSC Company  
RR3 BOX 3073A  
MAIDEN VALLEY ROAD  
LEWISTOWN, MONTANA 59457-9507


**2407 CASCADE**  
2407 Cascade Avenue, Billings, MT 59102

**DRIVEWAY & SIDEWALK STEP LAYOUT PLAN**

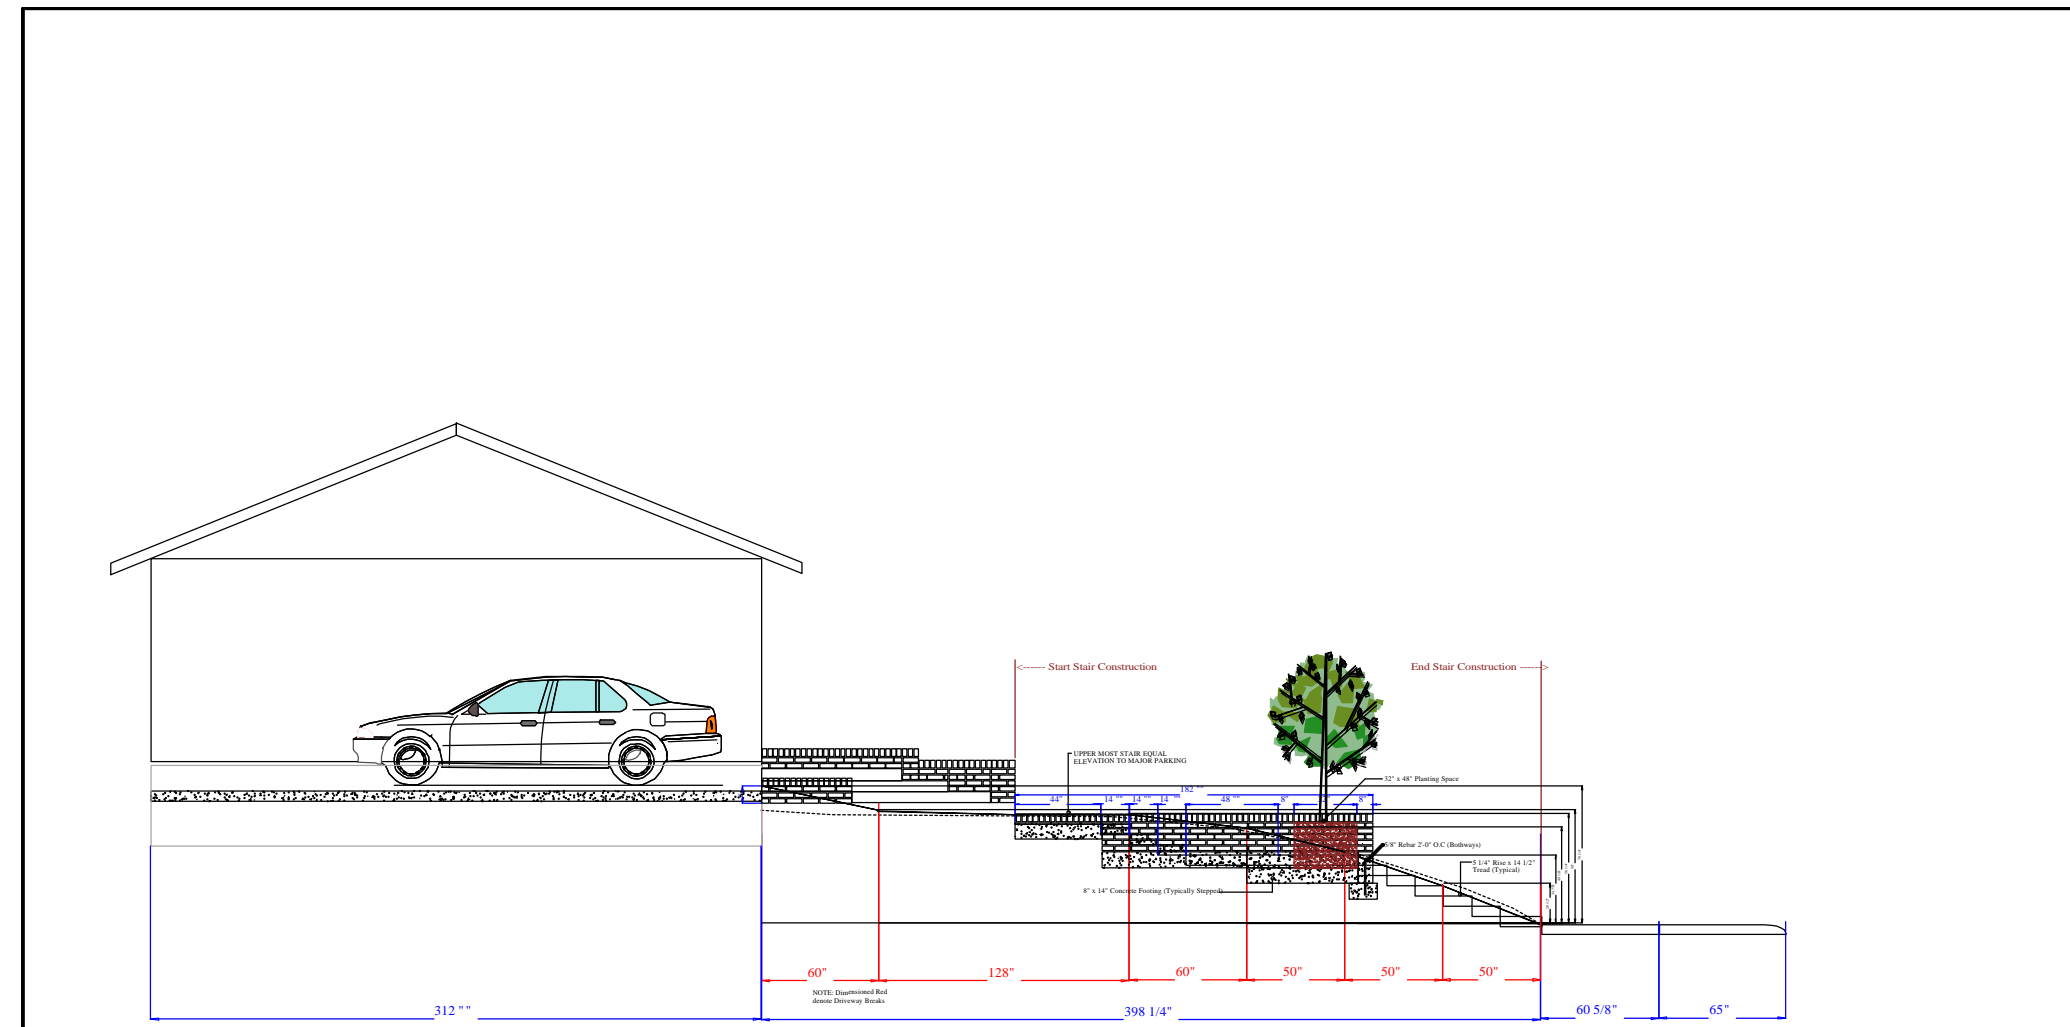


No.:WE 1.00  
Schedule A\_Ver\_3.00 03.01.2001

**West Elevation**

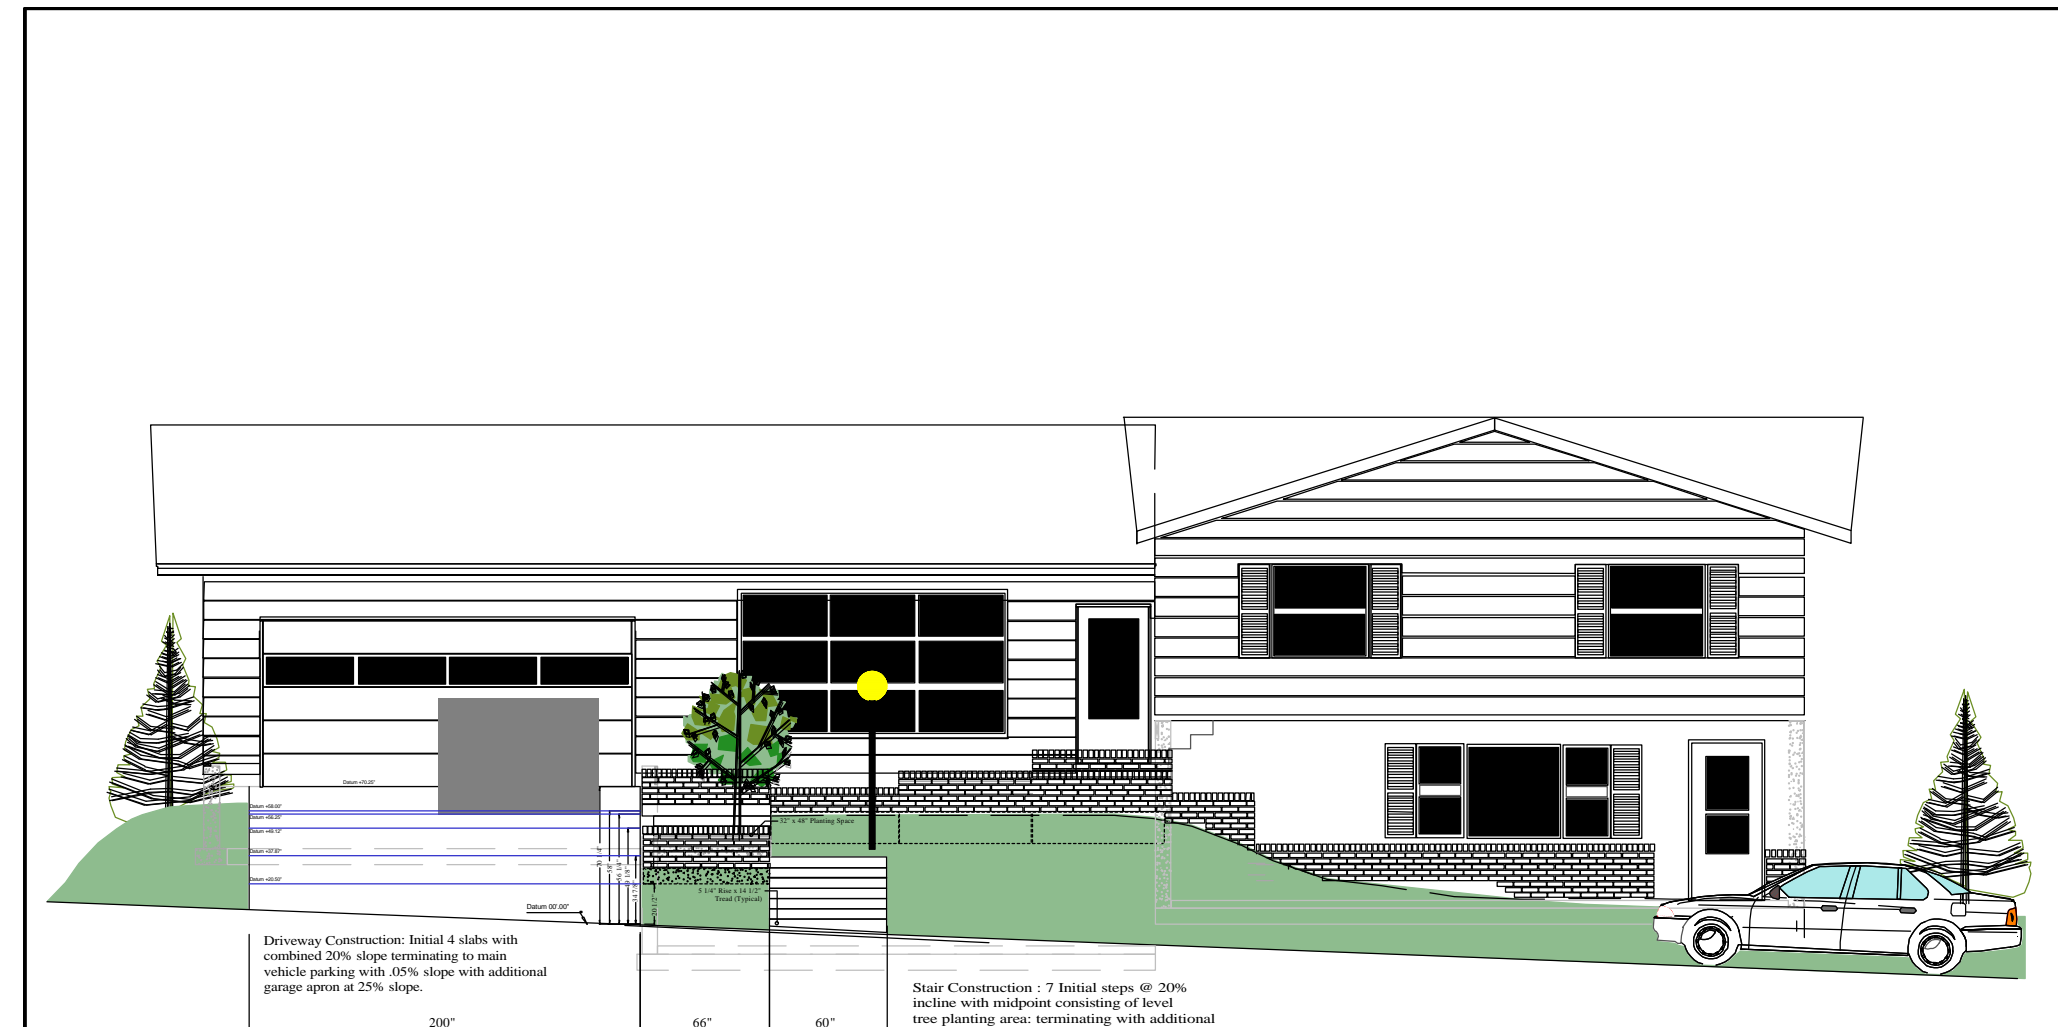


No.:NE 1.00  
Schedule A\_Ver\_3.00 03.01.2001

**North Elevation**

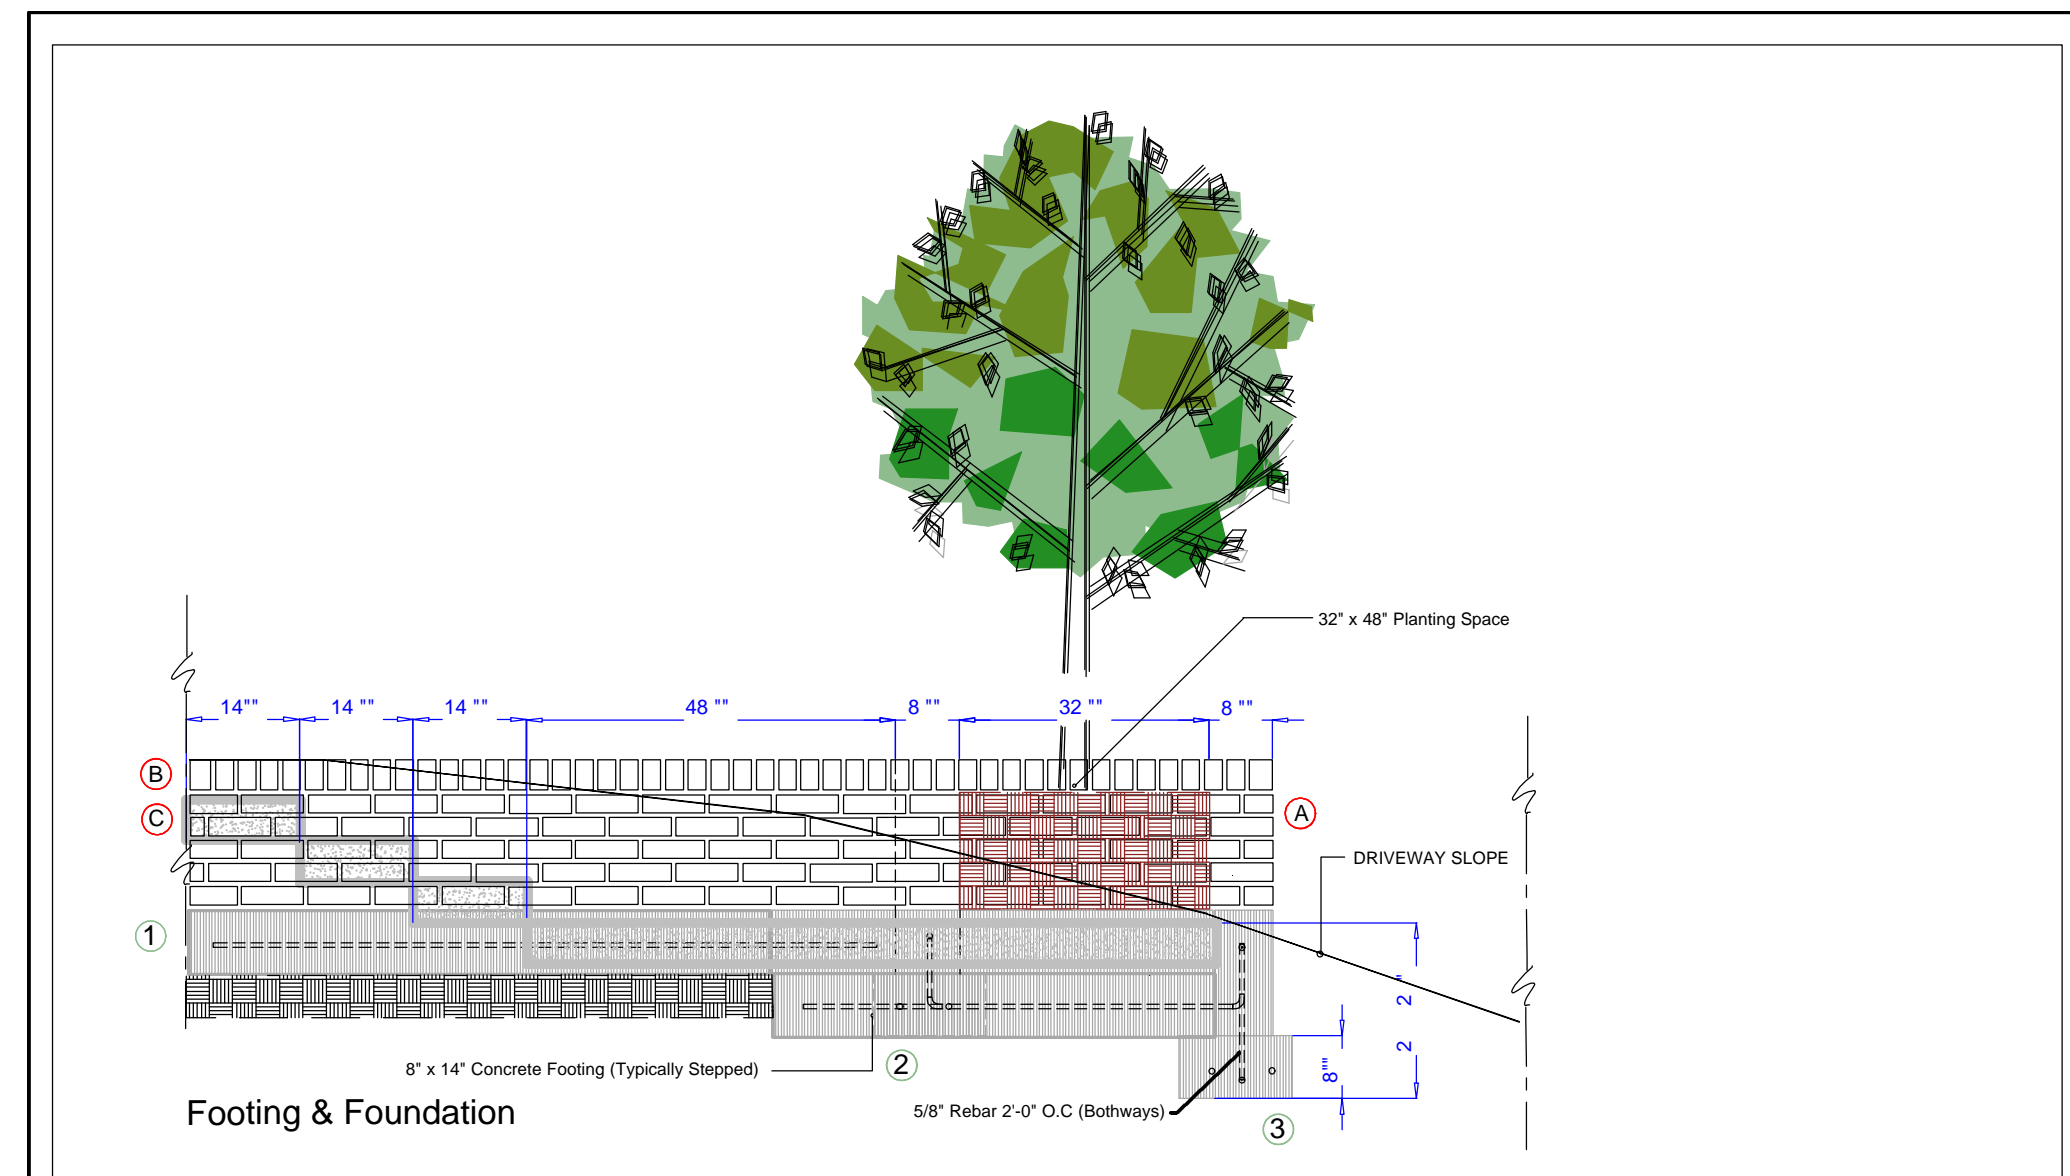

No.:WE 1.00  
Schedule A\_Ver\_3.00 03.01.2001

**Details**

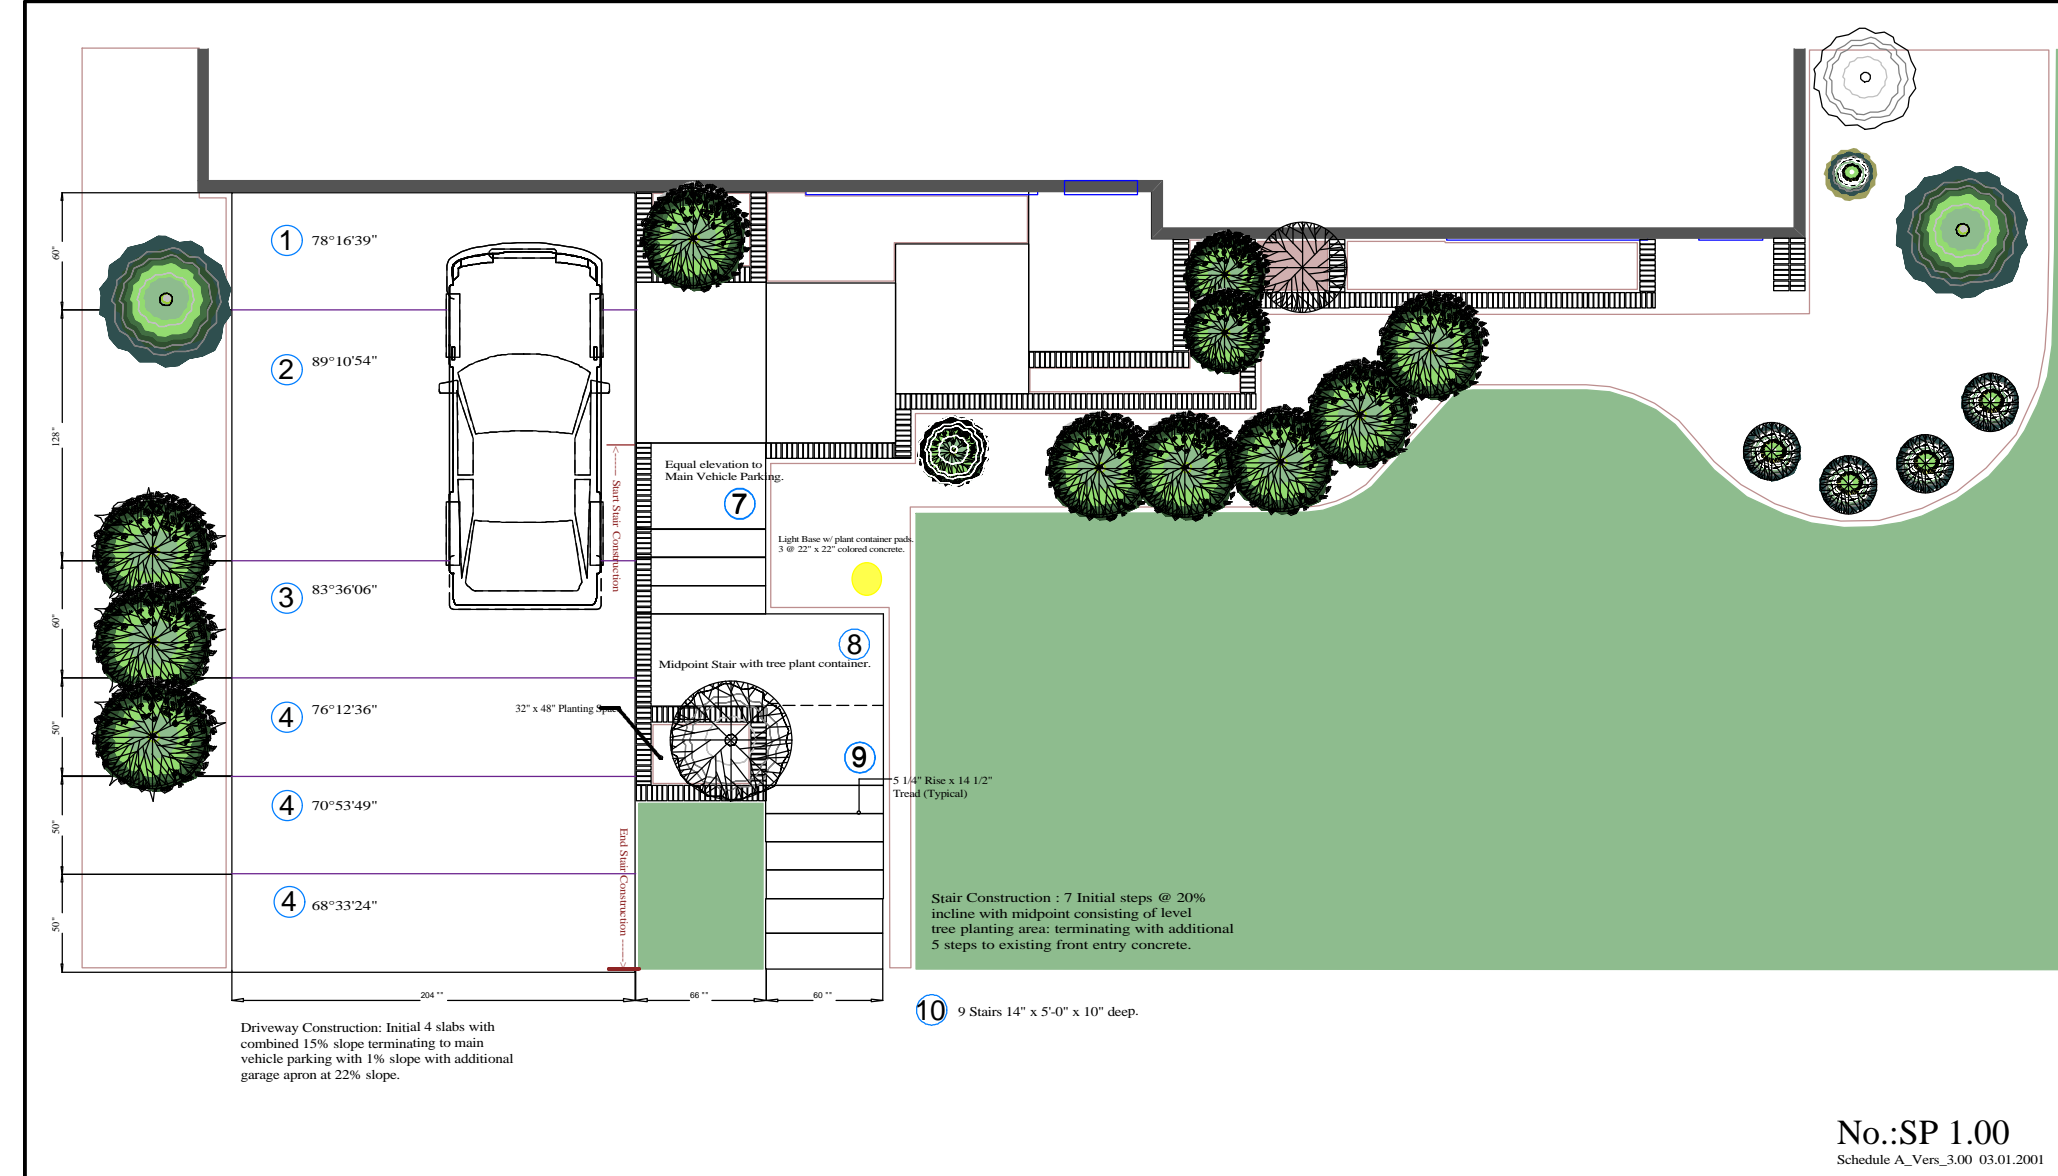

No.:SP 1.00  
Schedule A\_Ver\_3.00 03.01.2001

**Site Plan**

**FLATWORK SCHEDULE**

#	NO.	SIZE	TYPE
1	1	5'-0" x 18'-0" x 0'-5"	ENTRY APRON
2	1	10'-8" x 18'-0" x 0'-5"	MAJOR PARKING
3	1	5'-0" x 18'-0" x 0'-5"	UPPER MOST SLOPE
4	1	4'-2" x 18'-0" x 0'-5"	MID SLOPE
4	1	4'-2" x 18'-0" x 0'-5"	LOWER SLOPE
4	1	4'-2" x 18'-0" x 0'-5"	BOTTOM SLOPE
7	1	3'-8" x 5'-0" x 0'-8"	UPPER MOST STAIR
8	1	4'-0" x 9'-10" x 0'-8"	MID LEVEL STAIR 1.
9	1	3'-4" x 5'-0" x 0'-8"	MID LEVEL STAIR 2.
10	9	1'-2" x 5'-0" x 0'-8"	9 SINGLE STAIRS

**FOOTING SCHEDULE**

#	NO.	SIZE	TYPE
1	1	8" x 14" x 9'-10"	UPPER MOST BRICK FOOTER
2	1	8" x 14" x 4'-6"	MID LEVEL BRICK FOOTER
3	1	8" x 14" x 15'-4"	PLANTER BRICK FOOTER
4	1	4" x 1'-0" x 7'-6"	INSIDE FOUNDATION COURSE

**SPECIAL CONSTRUCTION**

MARK	QUAN.	TYPE
A	180	2 3/8" x 3 3/8" x 7 7/8" BRICKS_PLANTER
B	140	2 3/8" x 3 3/8" x 7 7/8" BRICKS_TOP COURSE
C	80	2 3/8" x 3 3/8" x 7 7/8" BRICKS_FOOTER
D		
E		
F		

**MATERIAL QUANTITIES**

FLATWORK_DRIVEWAY	596.00 SQ. FT.	11.05 YDS.
FLATWORK_STEPS	57.25 SQ. FT.	1.30 YDS.
FLATWORK_SIDEWALK	73.25 SQ. FT.	1.85 YDS.
FOOTINGS	17.80 CU. FT.	0.70 YDS.
FOUNDATION WALLS	4.25 CU. FT.	0.15 YDS.
BRICK	400 UNITS	
DEMO CONCRETE	8.65 YDS.	8.65 YDS.
DEMO EARTH	1.50 YDS.	1.50 YDS.
	DEMO REMOVE	10.15 CU. YDS.
	CONST. REPLACE	15.05 CU. YDS.

**PERMISSION TO REPRODUCE**  
IMPORTANT: This drawing is based on copyrighted information. All work shown on this drawing is copyrighted by Group 3 Design and The WSC Company. All rights, title, and copyrights in and to the DRAWING PRODUCT including any images, photographs, animations, video, audio, music, text, and "applets" incorporated into the DRAWING PRODUCT and any copies of the DRAWING PRODUCT are owned by Group 3 Design and The WSC Company. You may not copy the DRAWING PRODUCT without prior written permission.

tel: 1.406.538.6858 email: kbruski@mcn.net