





Exterior Corridor Enclosure Plan

tel: 1.406.538.6858 email: kbruski@warmspringcreek.com
03.25.2008 Copyright 2001 The WSC Company & Group 3 Design

Site Amenities Quantities

888 Lineal Ft. Striping	3 Restrictive Signs
552 Sq. Ft. Restrictive Striping	3 Directional Signs
3 Pavement ADA Graphics	4 Informational Signs
	1 Informational Kiosk
	1085 Sq. Ft. Concrete Sidewalks
	3 Concrete Access Sidewalk Ramps
	1 Pre-Engineered Corridor_200 Sq. Ft.






Signage 4.30.7 * Signage: Symbols of Accessibility


			
Restrictive	Restrictive	Directional	Informational

ADA Parking Space Sizing 4.1.2 Accessible Sites and Exterior Facilities: 5(a)

26-50 Parking Lot Size	2 (1) @ 60" Access
	(1) @ 96" Access
Number of Employees (4)	4 Required Parking Spaces
Primary Building "A" 2261 Sq. Ft.	
Secondary Building "B" 810 Sq. Ft.	
Combined Building Sq. Ft. 3071 Sq. Ft.	4 Required Parking Spaces
Parking Spaces Required	10 Required Parking Spaces
Parking Spaces Provided	46 Parking Spaces Provided


Legend Signage and ADA Access

-  New ADA Compliant Access Ramp
-  New ADA Car Accessible Parking
-  New ADA Van Accessible Parking
-  New ADA Parking
-  ADA Signage

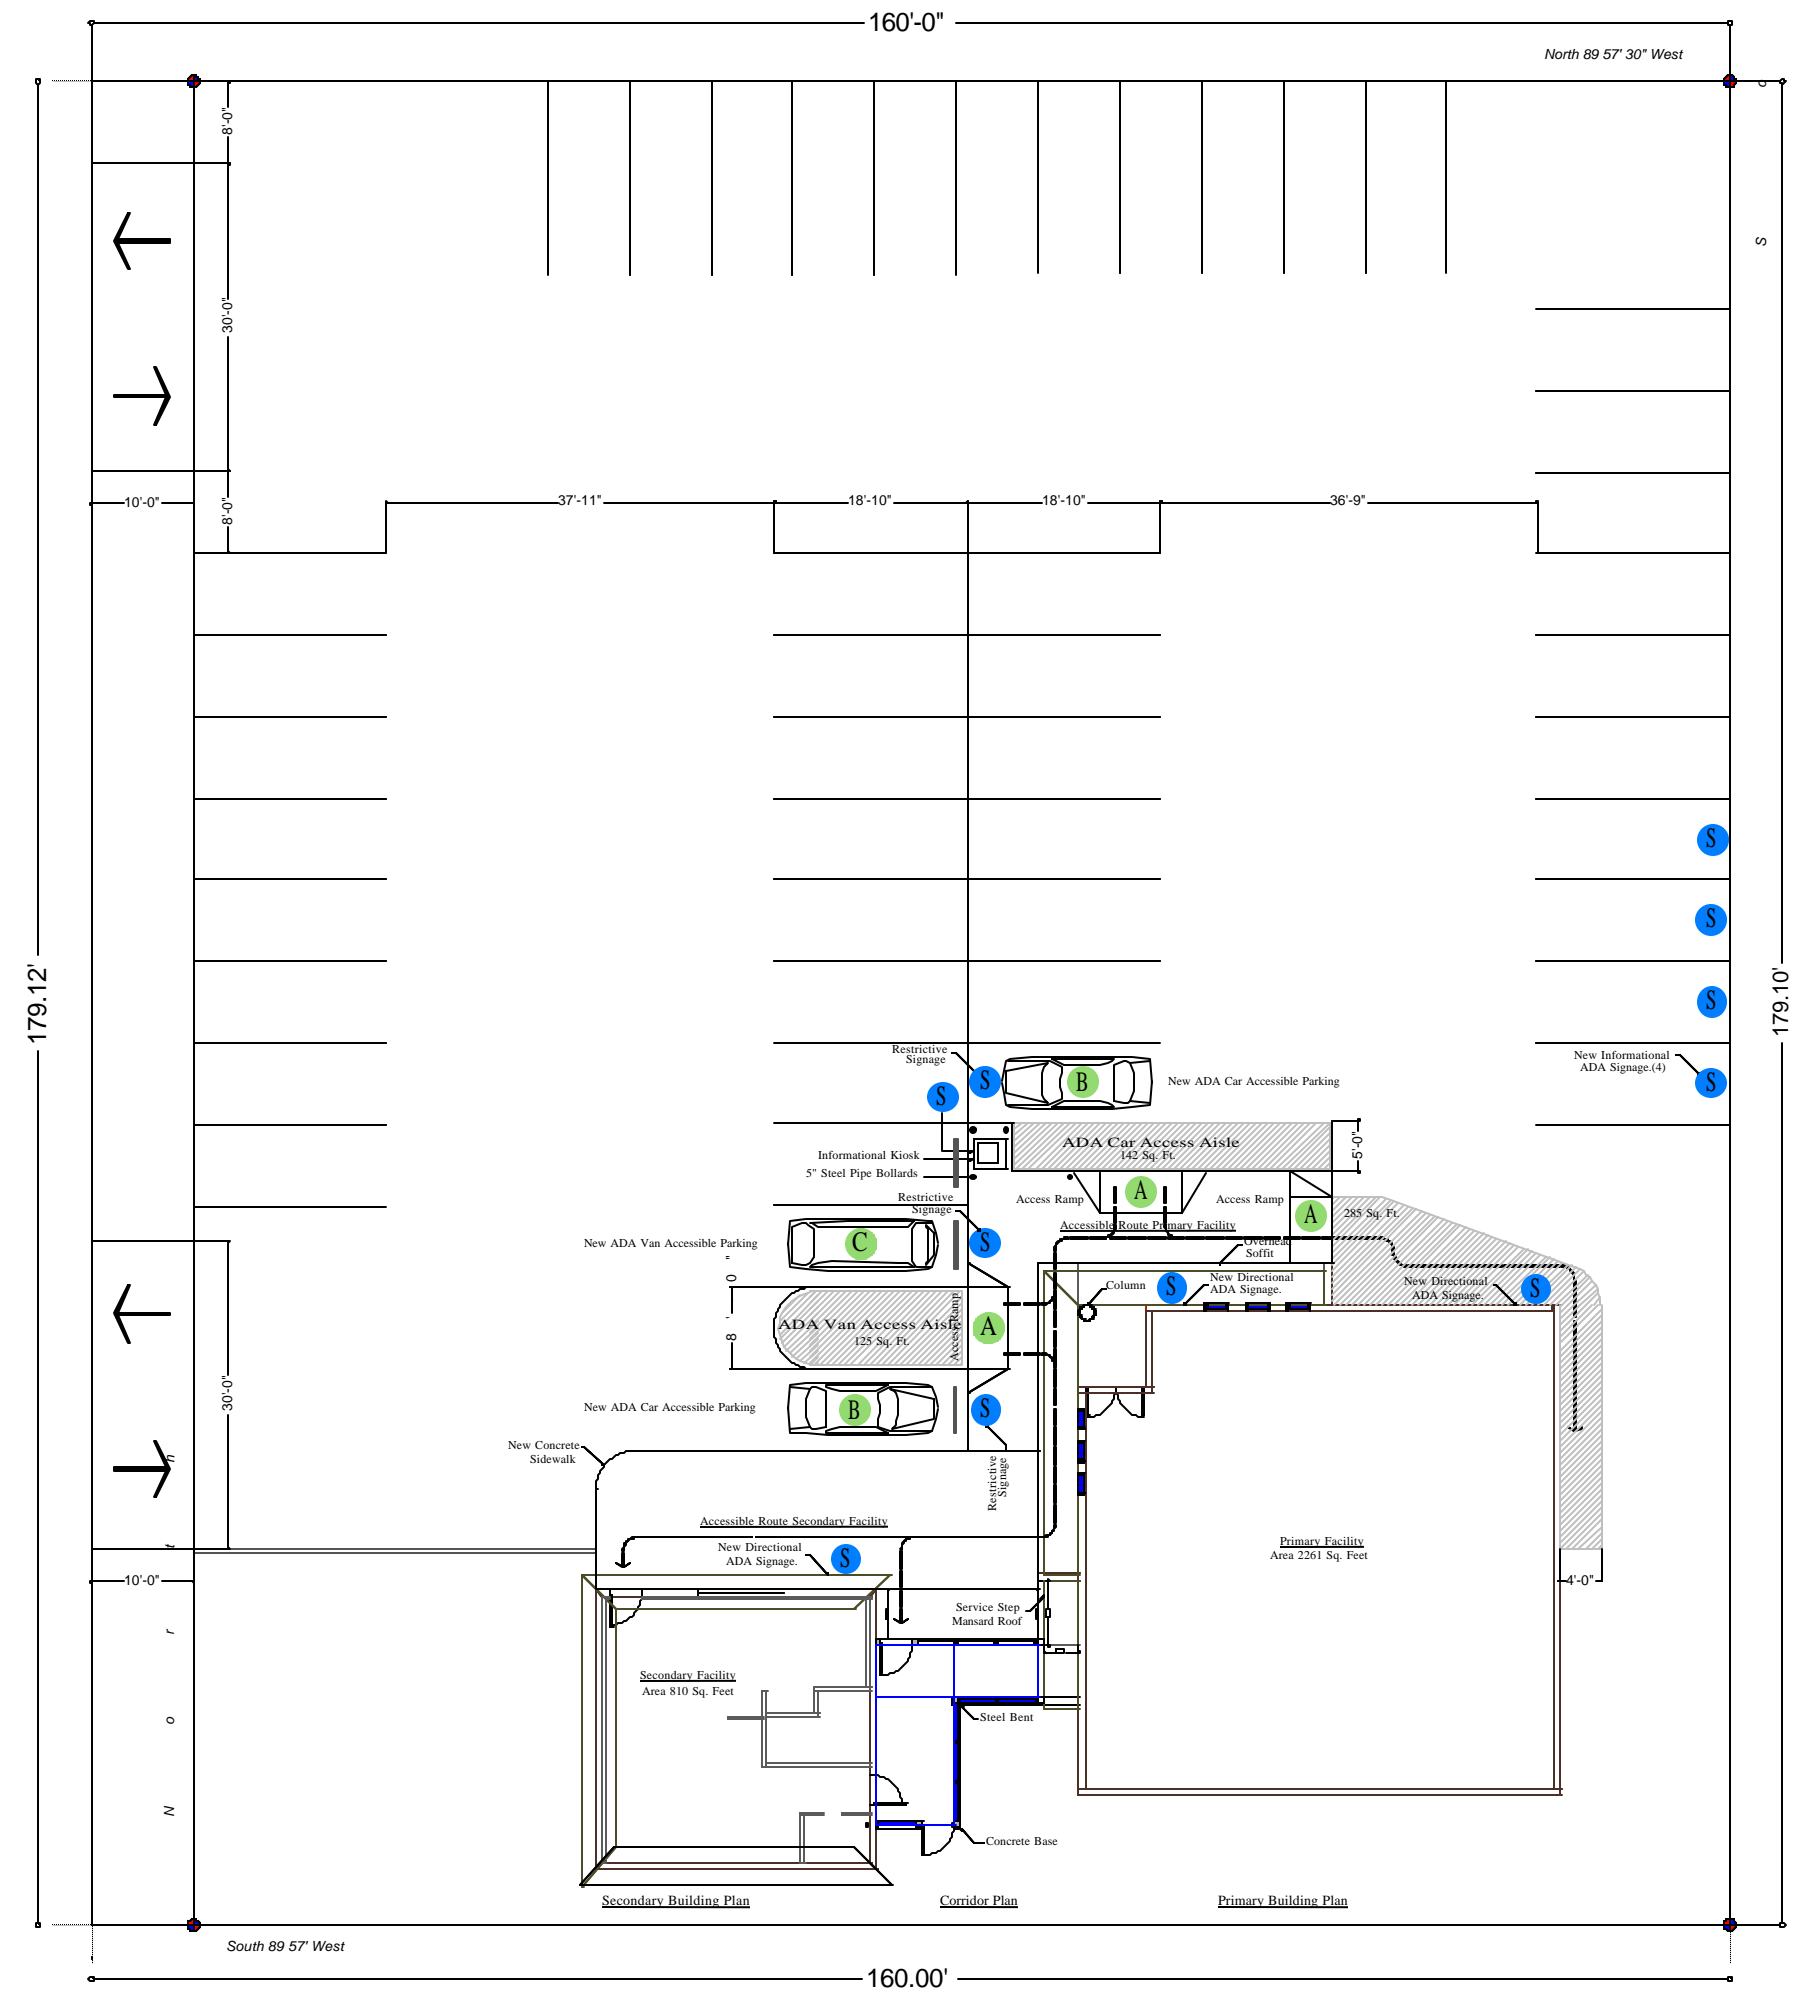

Site and Parking Plan

SCALE=1"= 20'-0"

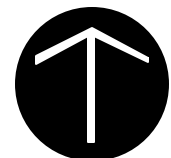

Enclosed Corridor Plan
901-905 24th Street West, Billings, Montana

NORTH

Blanco-Blanco, Inc.

Presentation Graphics by Group 3 Design: The WSC Company RR 3 Box 3073A Lewistown, MT 59457-9507

IMPORTANT: This drawing is based on copyrighted information. All work shown on this drawing is copyrighted by Group 3 Design and The WSC Company. All rights, title, and copyright in and to this DRAWING PRODUCT including any design, photographs, drawings, notes, tables, text, and/or other information incorporated into the DRAWING PRODUCT and any copies of the DRAWING PRODUCT are owned by Group 3 Design and The WSC Company. You may not copy the visible DRAWING PRODUCT without prior written permission.